


VISIBLE IMPROVEMENTS

A. NO VISIBLE IMPROVEMENTS WITHIN 400'

LOCATION

SW1/4 SW1/4 SEC 2, T6N, R65W

NWSW NESW
SWSW SESW

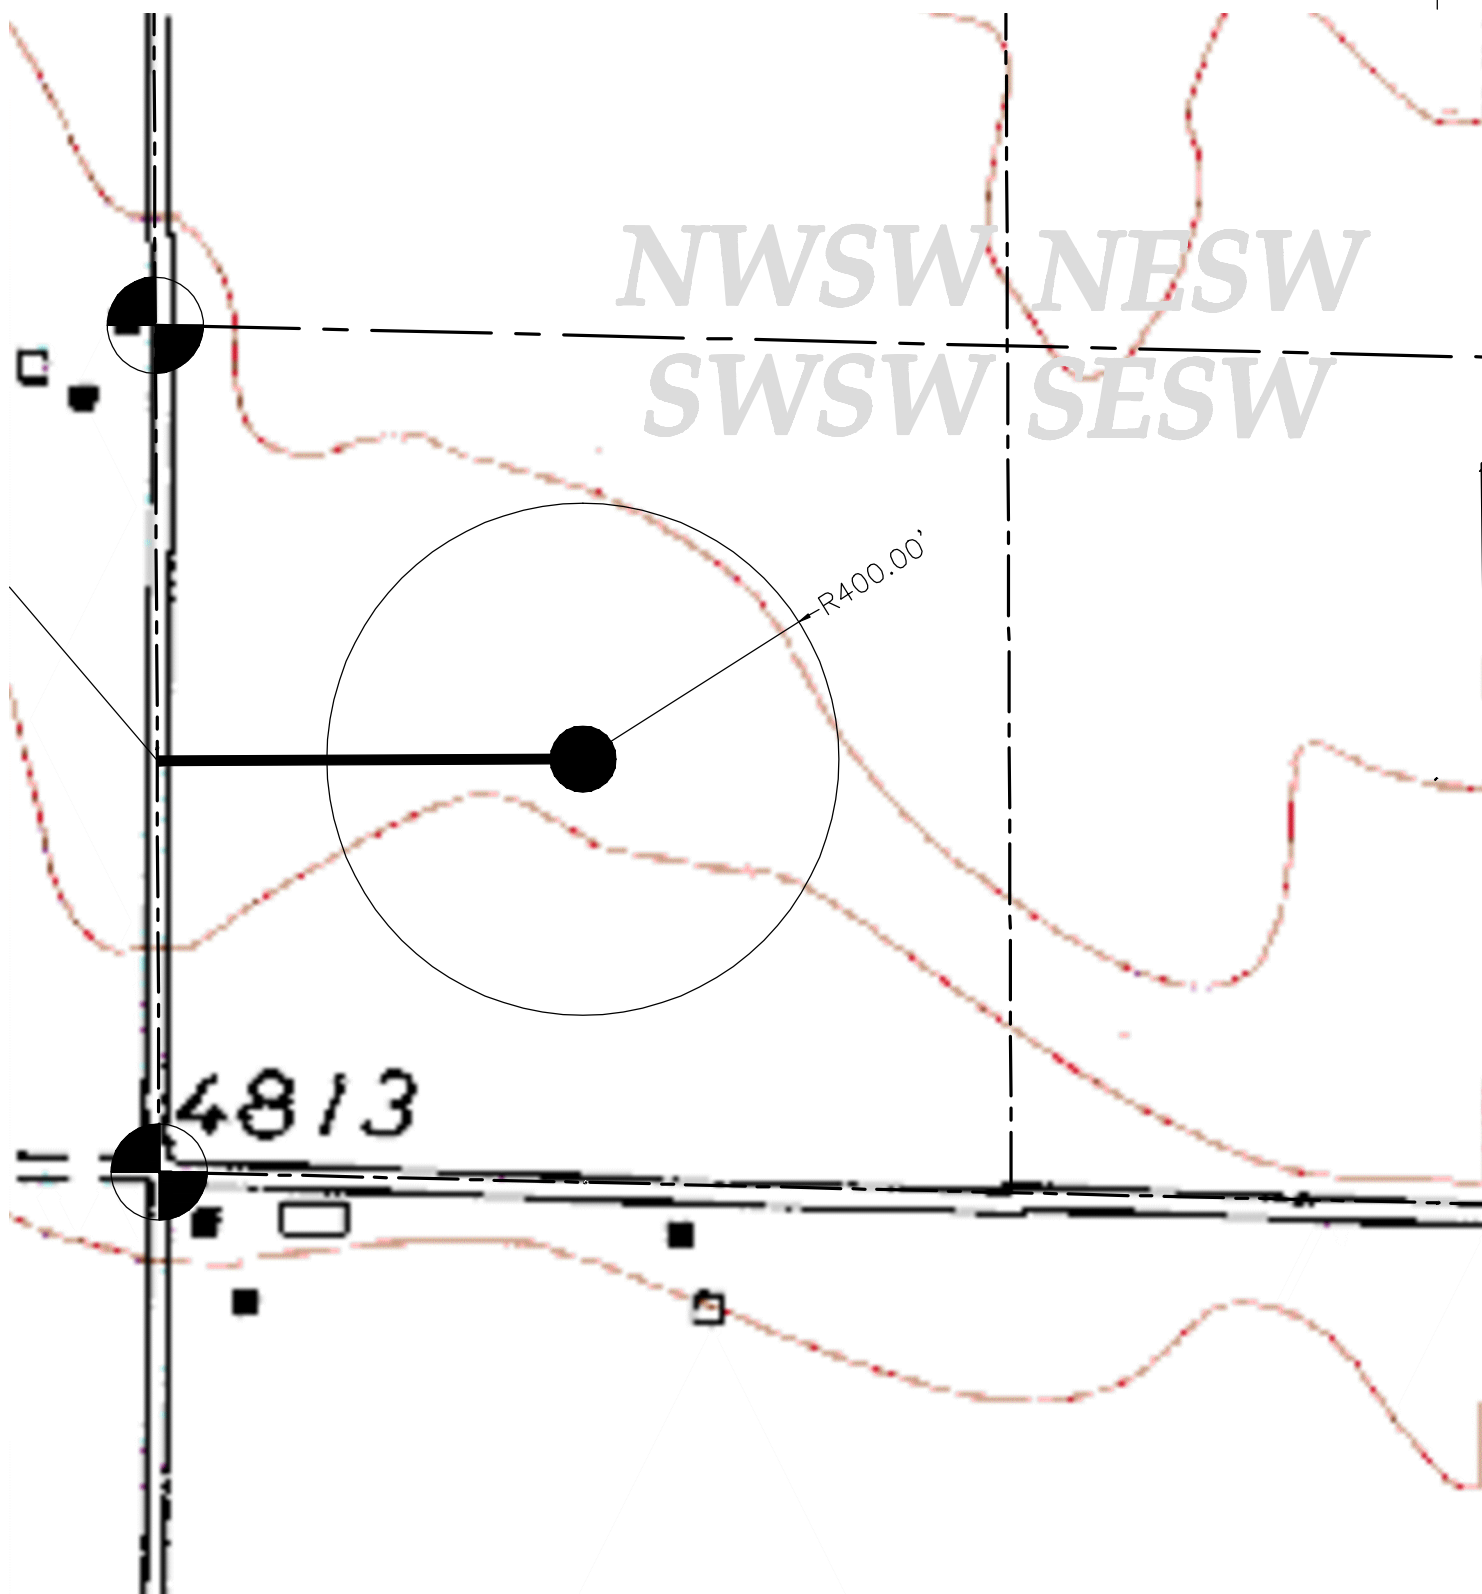

LAMP RYNEARSON
& ASSOCIATES

808 8th Street
Greeley, CO 80631
www.LRA-inc.com
970.356.6362 | P
970.356.6486 | F

**LOCATION
DRAWING**

drawn by: SNC
designer: DDH
job number-tasks: 0209027
date: 10/15/2009
scale: 1" = 300'
well name: FRANK 1-2