


VICINITY MAP

LOCATION

SW1/4 SW1/4 SEC 2, T6N, R65W

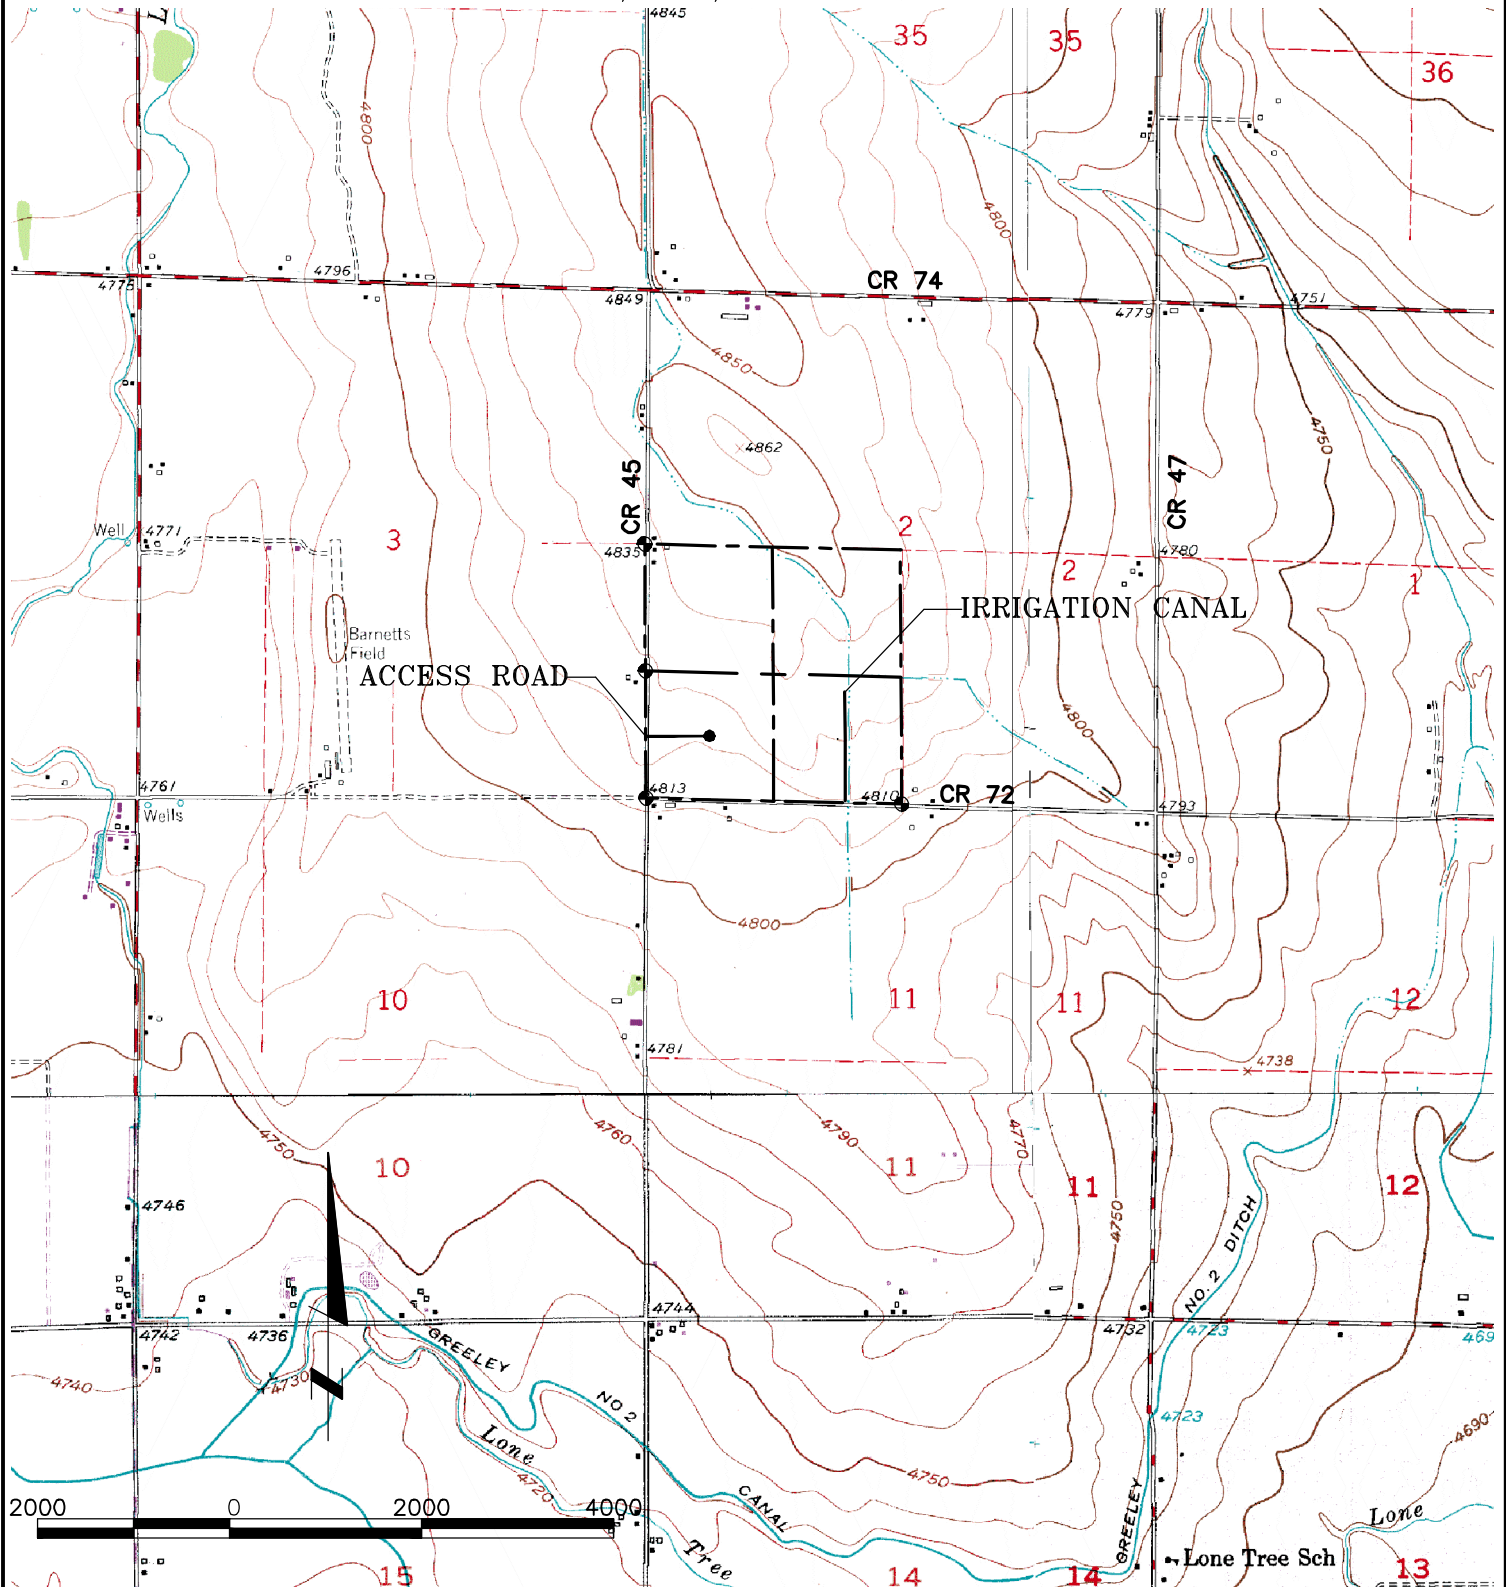

LAMP RYNEARSON
& ASSOCIATES

808 8th Street
Greeley, CO 80631
www.LRA-inc.com
970.356.6362 | P
970.356.6486 | F

**ACCESS ROAD/
VICINITY MAP**

drawn by: SNC
designer: DDH
job number-tasks: 0209027
date: 10/15/2009
scale: 1" = 2000'
well name: FRANK 1-2