


BERRY PETROLEUM COMPANY



ADDENDUM TO LEGAL PLAT FOR
 WELL PAD I33 595
 SECTION 33, T5S, R95W, 6th P.M.
 NE 1/4 SE 1/4



Sheet 1t of 12

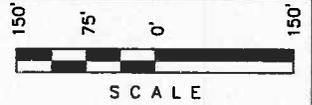

SCALE: 1" = 150'
 DATE: 05-13-09
 Drawn By: D.R.B.
 Revised: 06-30-09 D.R.B.
 Revised: 09-28-09 D.R.B.
 Revised: 10-01-09 D.R.B.

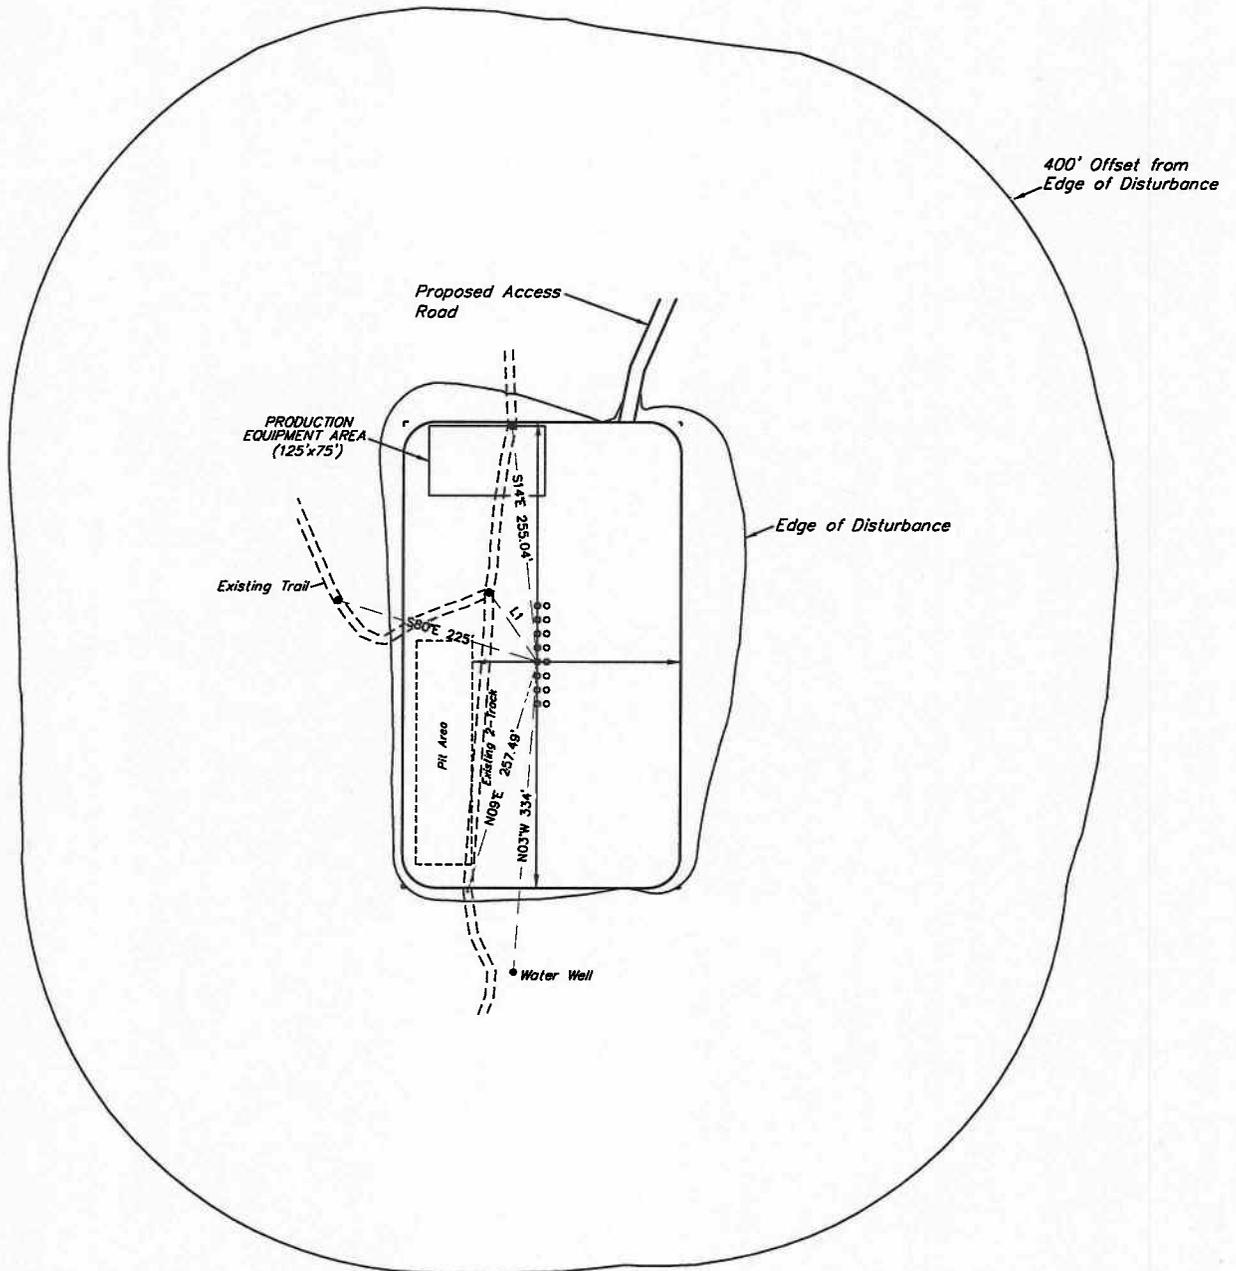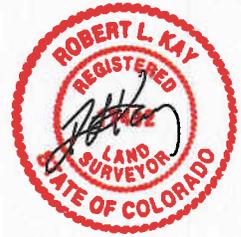

LINE TABLE		
LINE	BEARING	LENGTH
L1	S42°39'54"E	90.74'

SURFACE USE OF LOCATION IS
 GRAZING, VEGETATION CONSISTS
 MAINLY OF SAGEBRUSH, SERVICE
 BERRIES & NATIVE GRASSES.

UINTAH ENGINEERING & LAND SURVEYING
 85 So. 200 East • Vernal, Utah 84078 • (435) 789-1017