


R
95
W



LEGEND:

- PROPOSED ACCESS ROAD
- ===== EXISTING ROAD
- EXISTING 2-TRACK NEEDS UPGRADED

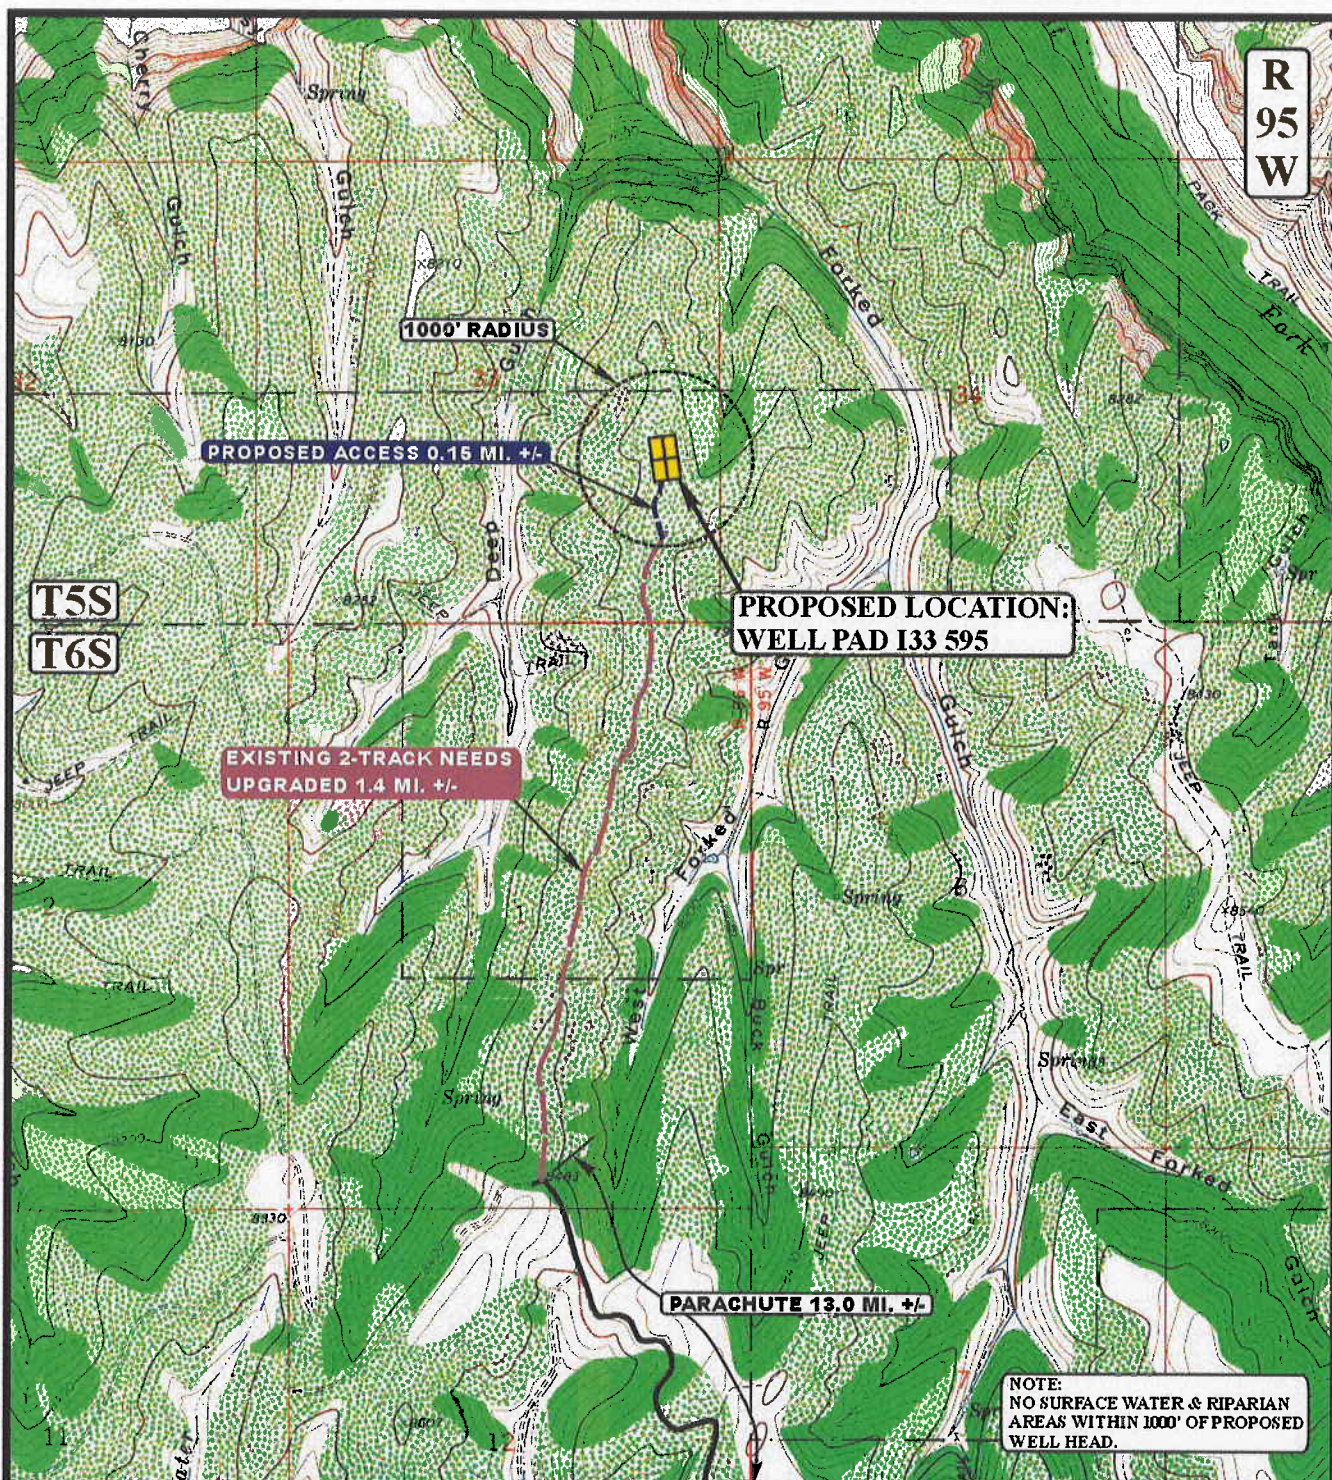

BERRY PETROLEUM COMPANY

WELL PAD I33 595

SECTION 33, T5S, R95W, 6th P.M.

NE 1/4 SE 1/4

SHEET 5 OF 12



Uintah Engineering & Land Surveying
85 South 200 East Vernal, Utah 84078
(435) 789-1017 * FAX (435) 789-1813

TOPOGRAPHIC
MAP

06 03 09
MONTH DAY YEAR



SCALE: 1" = 2000' DRAWN BY: J.H. REV: 10-1-09 J.L.G.