

SECTION 12, T38N, R17W, N.M.P.M.



Figure 2


BILL BARRETT CORPORATION

CONSTRUCTION LAYOUT DRAWINGS

FOR

MCAFEE 16-12-38-17 PAD

SECTION 12, T38N, R17W, N.M.P.M.

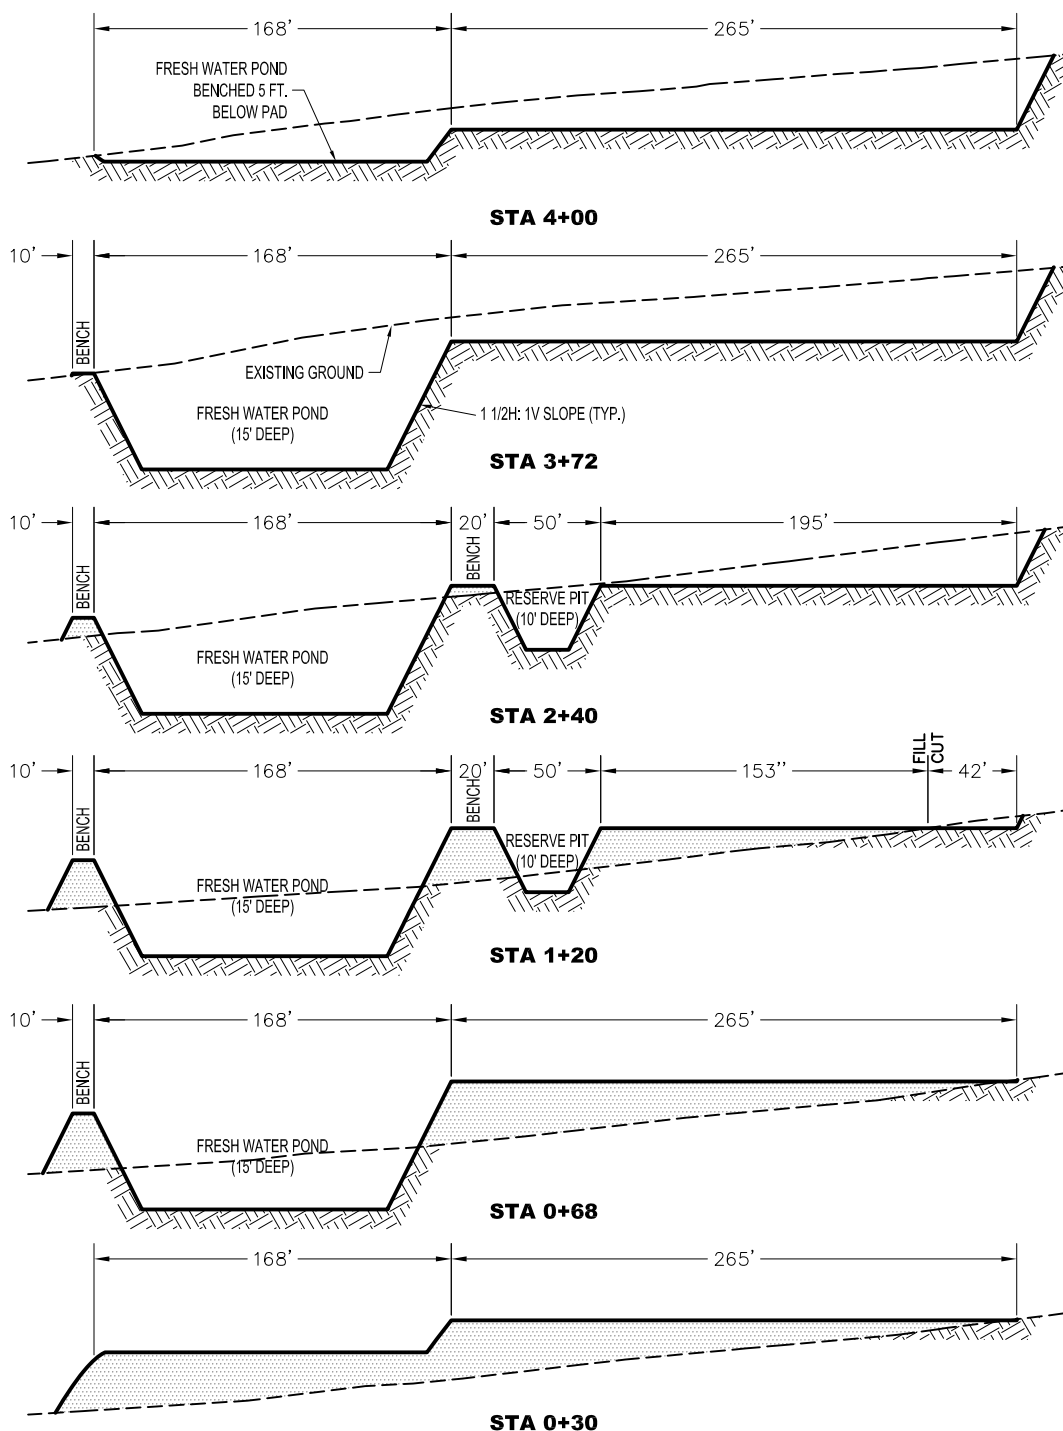

EARTHWORK QUANTITIES

TOPSOIL: 4719 cu. yds. (6" x 5.85 acres)

CUT VOLUME: 38655 cu. yds (excl. topsoil)

FILL VOLUME: 10773 cu. yds (Assumes 15% Shrink **9368 cu. yds. Neat Line)

EXCESS MATERIAL: 27882 cu. yds. (29287 cu. yds Neat Line)

DISTURBANCE AREAS

WELL PAD & PIT AREA: 4.44 AC. (5.85 AC. INCL. STOCKPILES)

ACCESS ROAD: 0.24 AC. (350' X 30')

REVISED: 11-4-09
REVISED: 1-12-10