



**Proposed Well Location:
HORSESHOE CANYON 3-22**

See Topo "B"


- LEGEND**
- PROPOSED ACCESS ROAD
 - = SUBJECT WELL
 - = OTHER WELLS
 - = EXISTING ROAD
 - = EXISTING ROAD (TO BE IMPROVED)
 - 5460 = COUNTY ROAD NUMBER

BLACK HILLS PLATEAU PRODUCTION
HORSESHOE CANYON 3-22
SECTION 22, T9S, R97W, 6th P.M.
2466' FSL & 418' FWL (Surface)

TOPOGRAPHIC MAP "A"		DATE SURVEYED: 01-19-07
SCALE: 1:100,000		DATE DRAWN: 01-22-07
DRAWN BY: M.W.W.		REVISED: 03-09-07

Timberline Land Surveying, Inc.
 38 West 100 North Vernal, Utah 84078
 (435) 789-1365

SHEET
9
OF 11

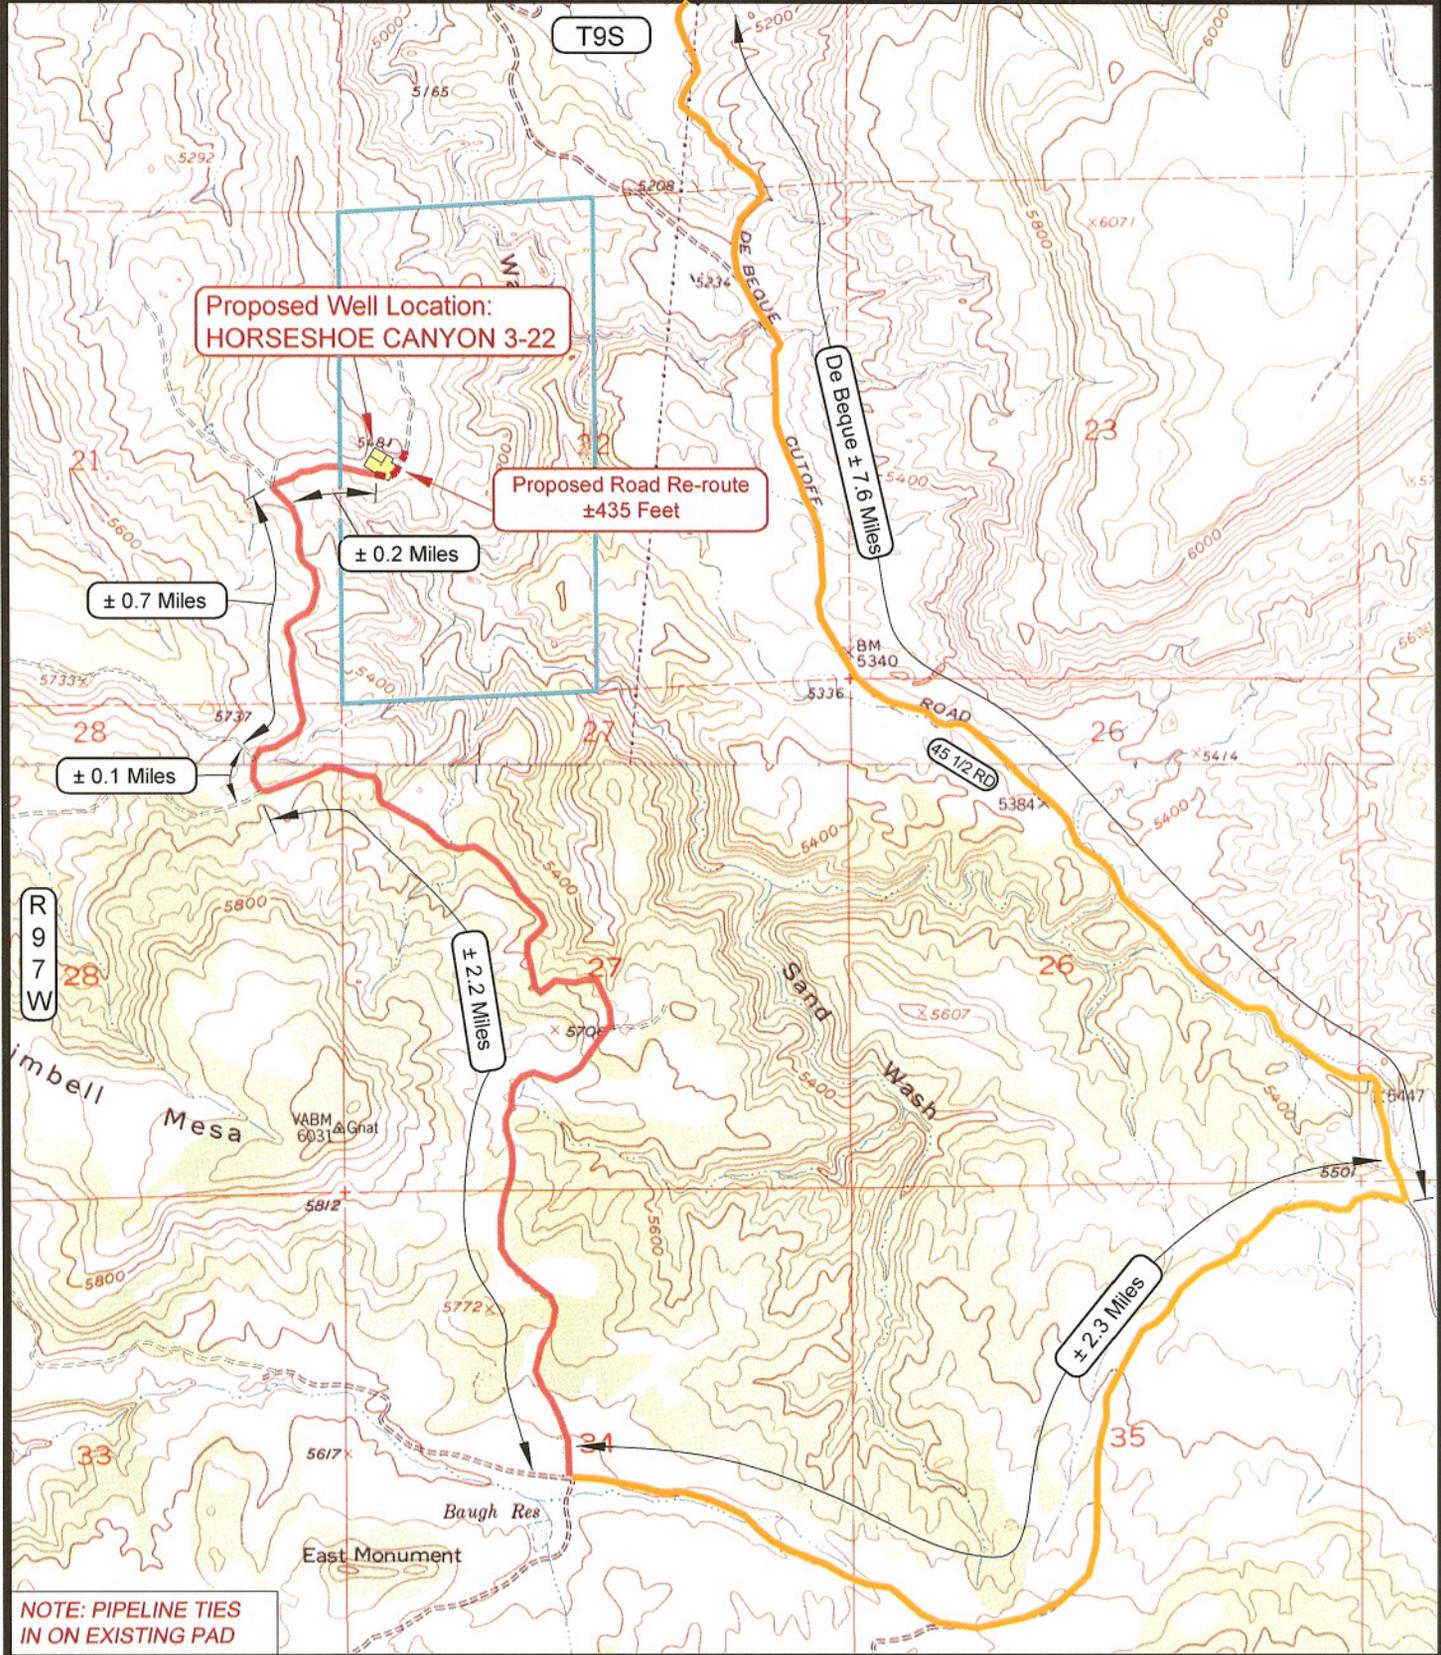

NOTE: PIPELINE TIES IN ON EXISTING PAD

LEGEND

- = SUBJECT WELL
 — (blue) — = LEASE LINE AND / OR PROPERTY LINE
- = OTHER WELLS
 — (black) — = EXISTING ROAD
- = EXISTING ROAD (TO BE IMPROVED)
 — (red) — = EXISTING ROAD (TO BE IMPROVED)
- 5460 = COUNTY ROAD NUMBER

TOPOGRAPHIC MAP "B"

DATE SURVEYED: 01-19-07
 DATE DRAWN: 01-22-07
 REVISED: 07-06-07

SCALE: 1" = 2000'

DRAWN BY: M.W.W.

BLACK HILLS PLATEAU PRODUCTION

HORSESHOE CANYON 3-22
SECTION 22, T9S, R97W, 6th P.M.
2466' FSL & 418' FWL (Surface)

Timberline Land Surveying, Inc.
 38 West 100 North Vernal, Utah 84078
 (435) 789-1365

SHEET
10
OF 11