


**EOG RESOURCES, INC.
CRITTER CREEK #08-14H
SECTION 14, T11N, R63W, 6th P.M.**

PROCEED IN A WESTERLY DIRECTION FROM HEREFORD, COLORADO ON COUNTY ROAD 136 APPROXIMATELY 1.5 MILES TO THE JUNCTION OF COUNTY ROAD 136 AND HIGHWAY 77 TO THE SOUTH; TURN LEFT AND PROCEED IN A SOUTHERLY DIRECTION APPROXIMATELY 2.0 MILES TO THE JUNCTION OF HIGHWAY 77 AND COUNTY ROAD 132 TO THE WEST; TURN RIGHT AND PROCEED IN A WESTERLY DIRECTION APPROXIMATELY 3.0 MILES TO THE JUNCTION OF COUNTY ROAD 132 AND COUNTY ROAD 71 TO THE SOUTH; TURN LEFT AND PROCEED IN A SOUTHERLY DIRECTION APPROXIMATELY 1.0 MILES TO THE BEGINNING OF THE PROPOSED ACCESS ROAD TO THE SOUTH; FOLLOW ROAD FLAGS IN A SOUTHERLY, THEN WESTERLY, THEN NORTHRLY DIRECTION APPROXIMATELY 1.1 MILES TO THE PROPOSED LOCATION.

TOTAL DISTANCE FROM HEREFORD, COLORADO TO THE PROPOSED LOCATION IS APPROXIMATELY 8.6 MILES.

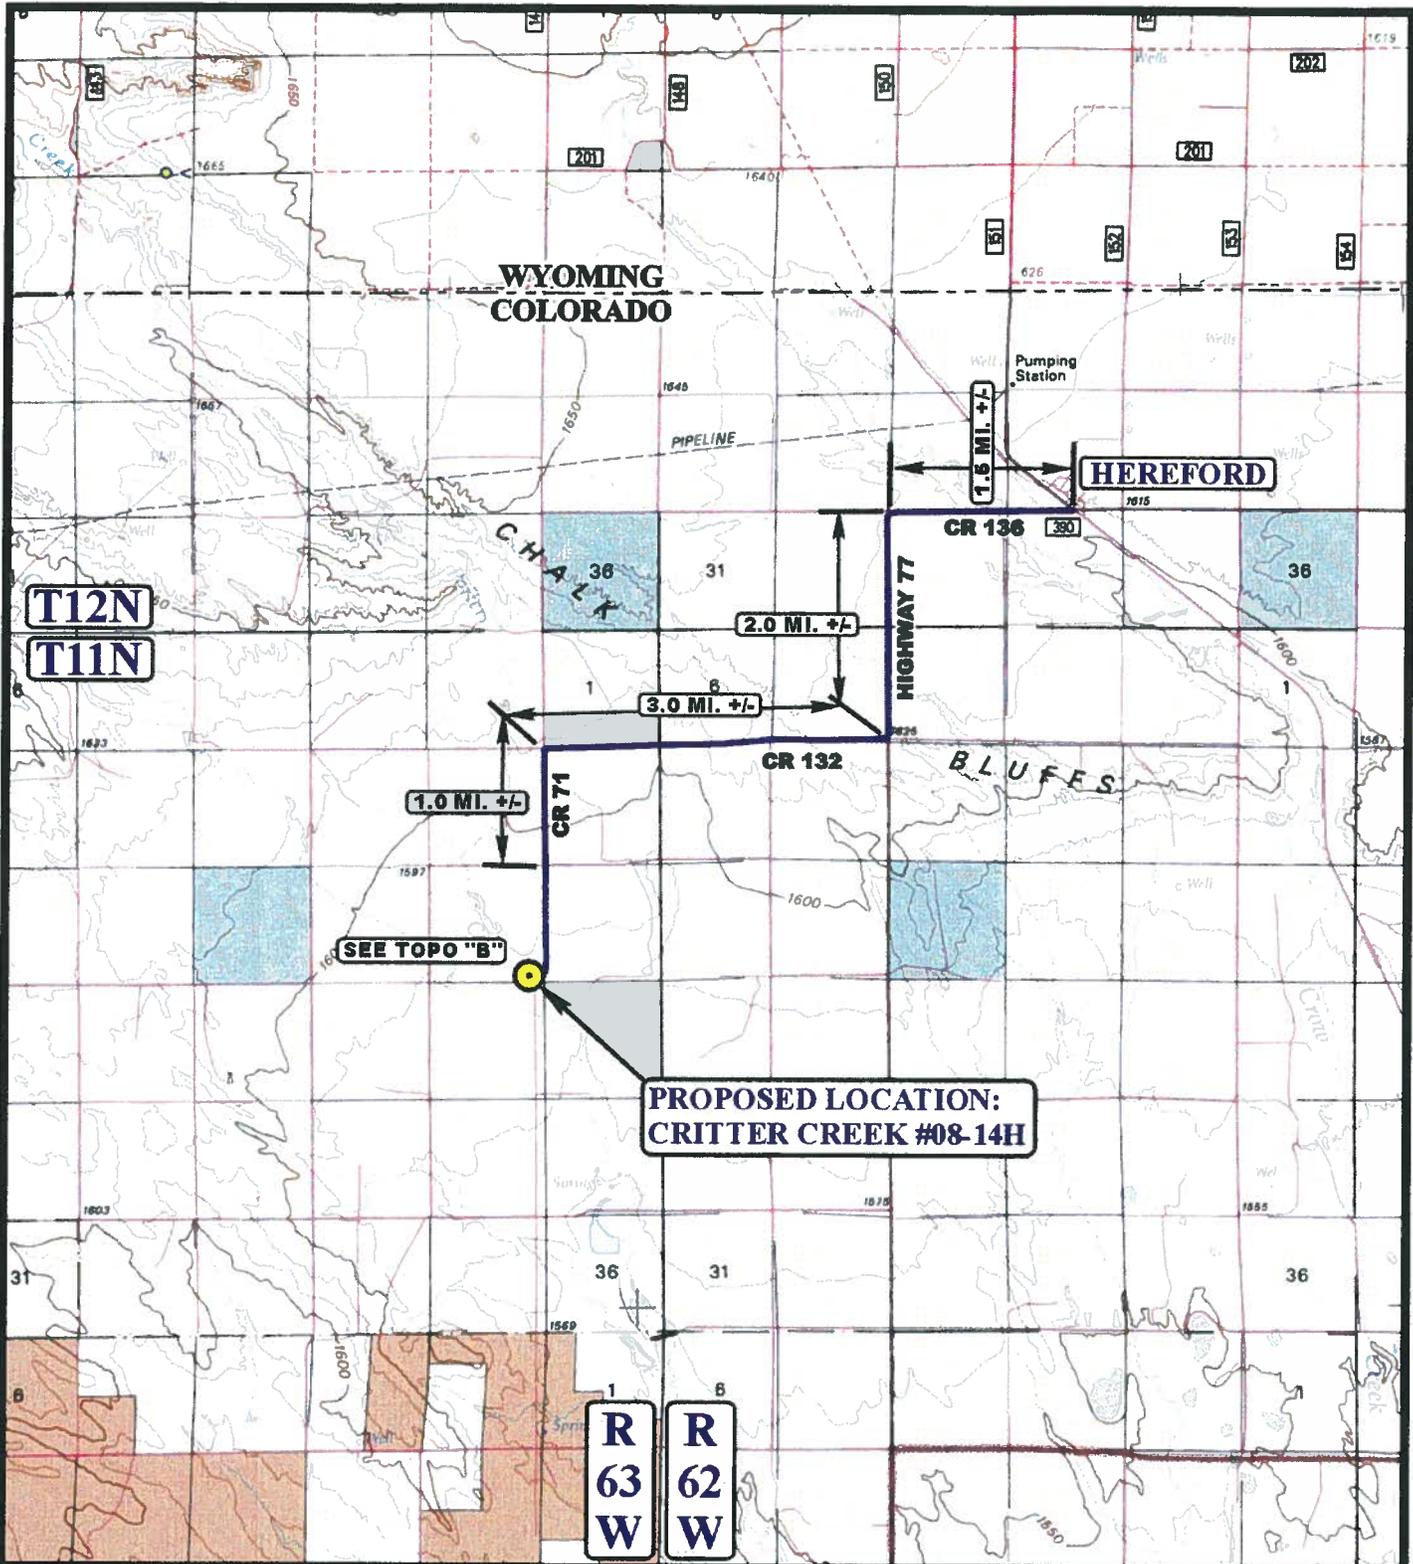

**PROPOSED LOCATION:
CRITTER CREEK #08-14H**

LEGEND:

PROPOSED LOCATION



EOG RESOURCES, INC.

**CRITTER CREEK #08-14H
SECTION 14, T11N, R63W, 6th P.M.
600' FSL 600' FEL**




Uintah Engineering & Land Surveying
85 South 200 East Vernal, Utah 84078
(435) 789-1017 * FAX (435) 789-1813

**ACCESS ROAD
MAP**

12 22 09
MONTH DAY YEAR

SCALE: 1:100,000 DRAWN BY: J.H. REVISED: 00-00-00



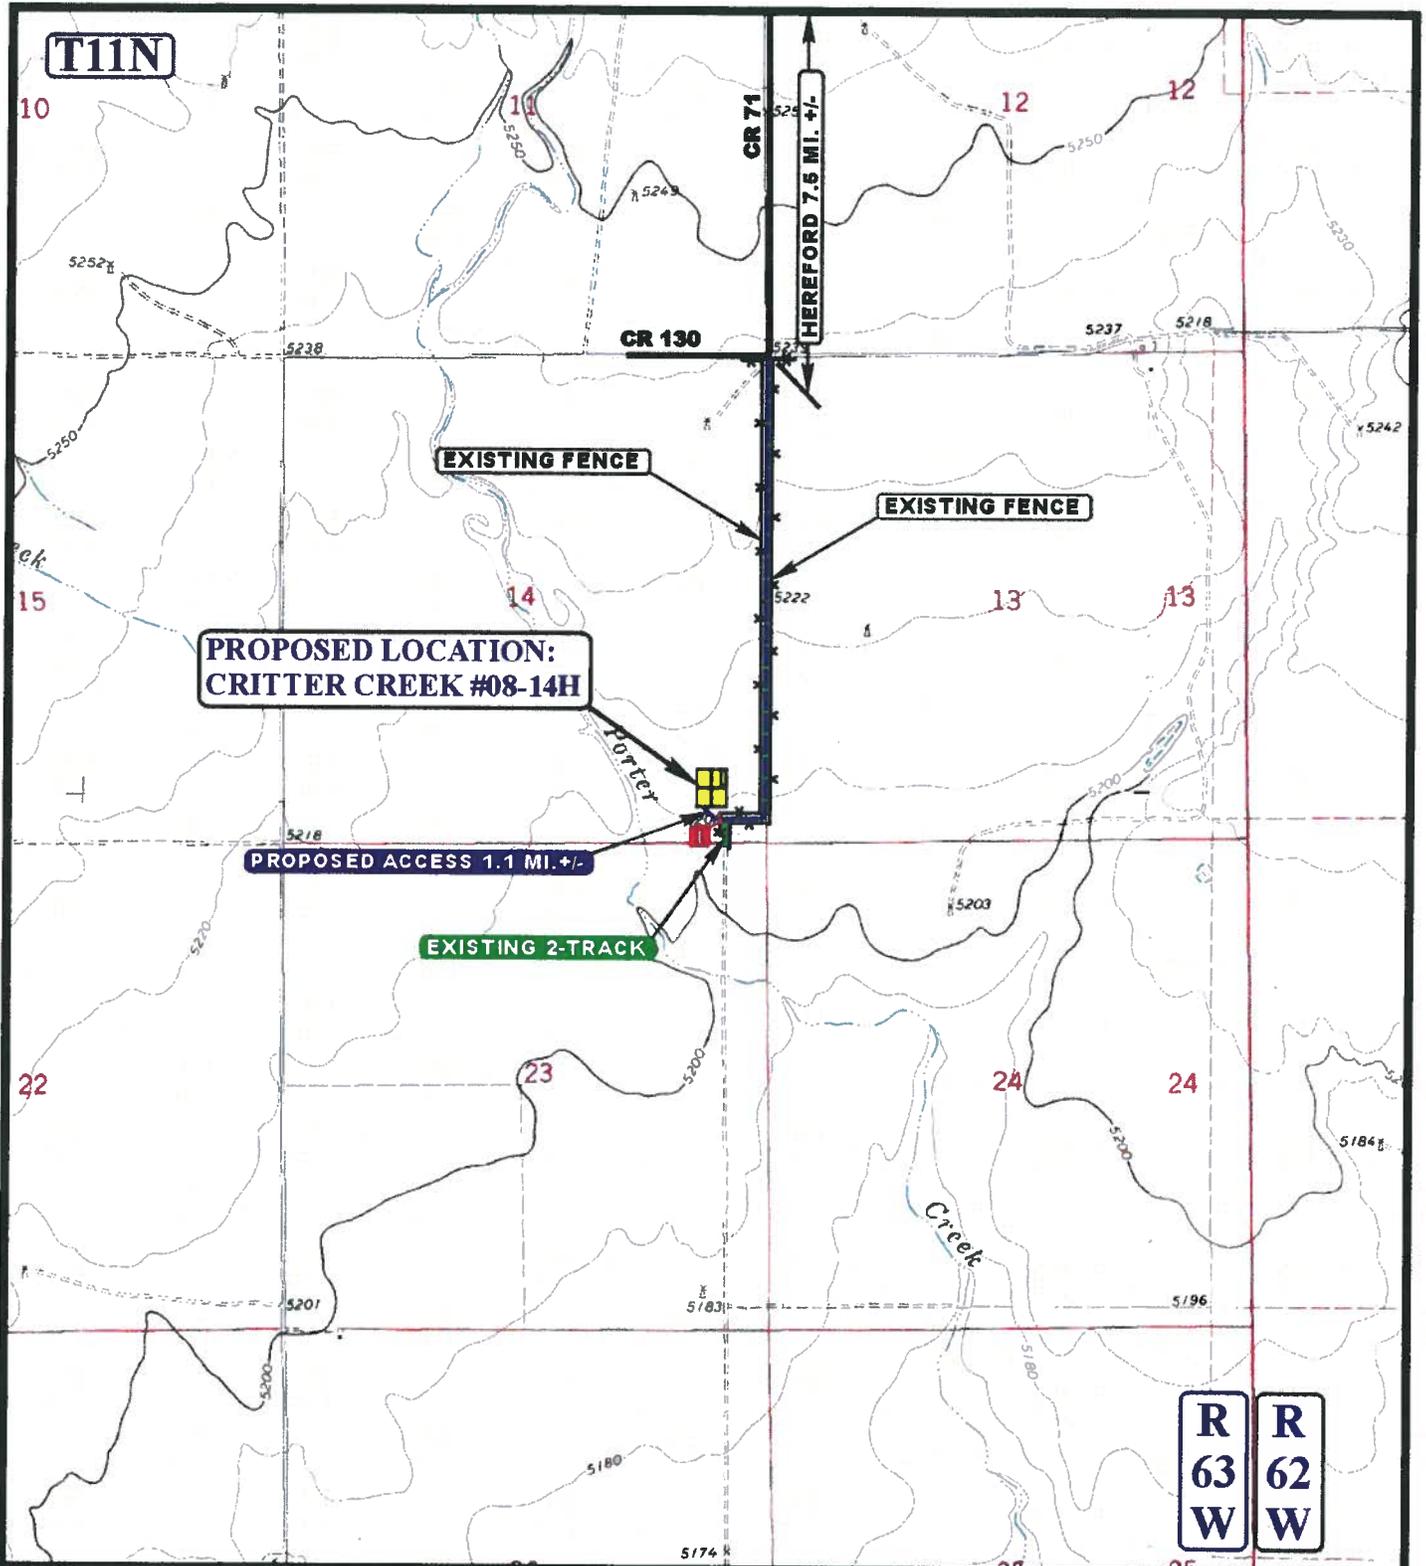

LEGEND:

- EXISTING ROAD
- EXISTING 2-TRACK
- - - PROPOSED ACCESS ROAD
- * * * * * EXISTING FENCE
- INSTALL CATTLE GUARD



EOG RESOURCES, INC.

CRITTER CREEK #08-14H
SECTION 14, T11N, R63W, 6th P.M.
600' FSL 600' FEL



Uintah Engineering & Land Surveying
 85 South 200 East Vernal, Utah 84078
 (435) 789-1017 * FAX (435) 789-1813

**ACCESS ROAD
MAP**

12 22 09
 MONTH DAY YEAR

B
 TOPO

SCALE: 1" = 2000' DRAWN BY: J.H. REVISED: 00-00-00