


50' 25' 0' 50'

SCALE

Sheet 7 of 12

Sheet 7 of 12

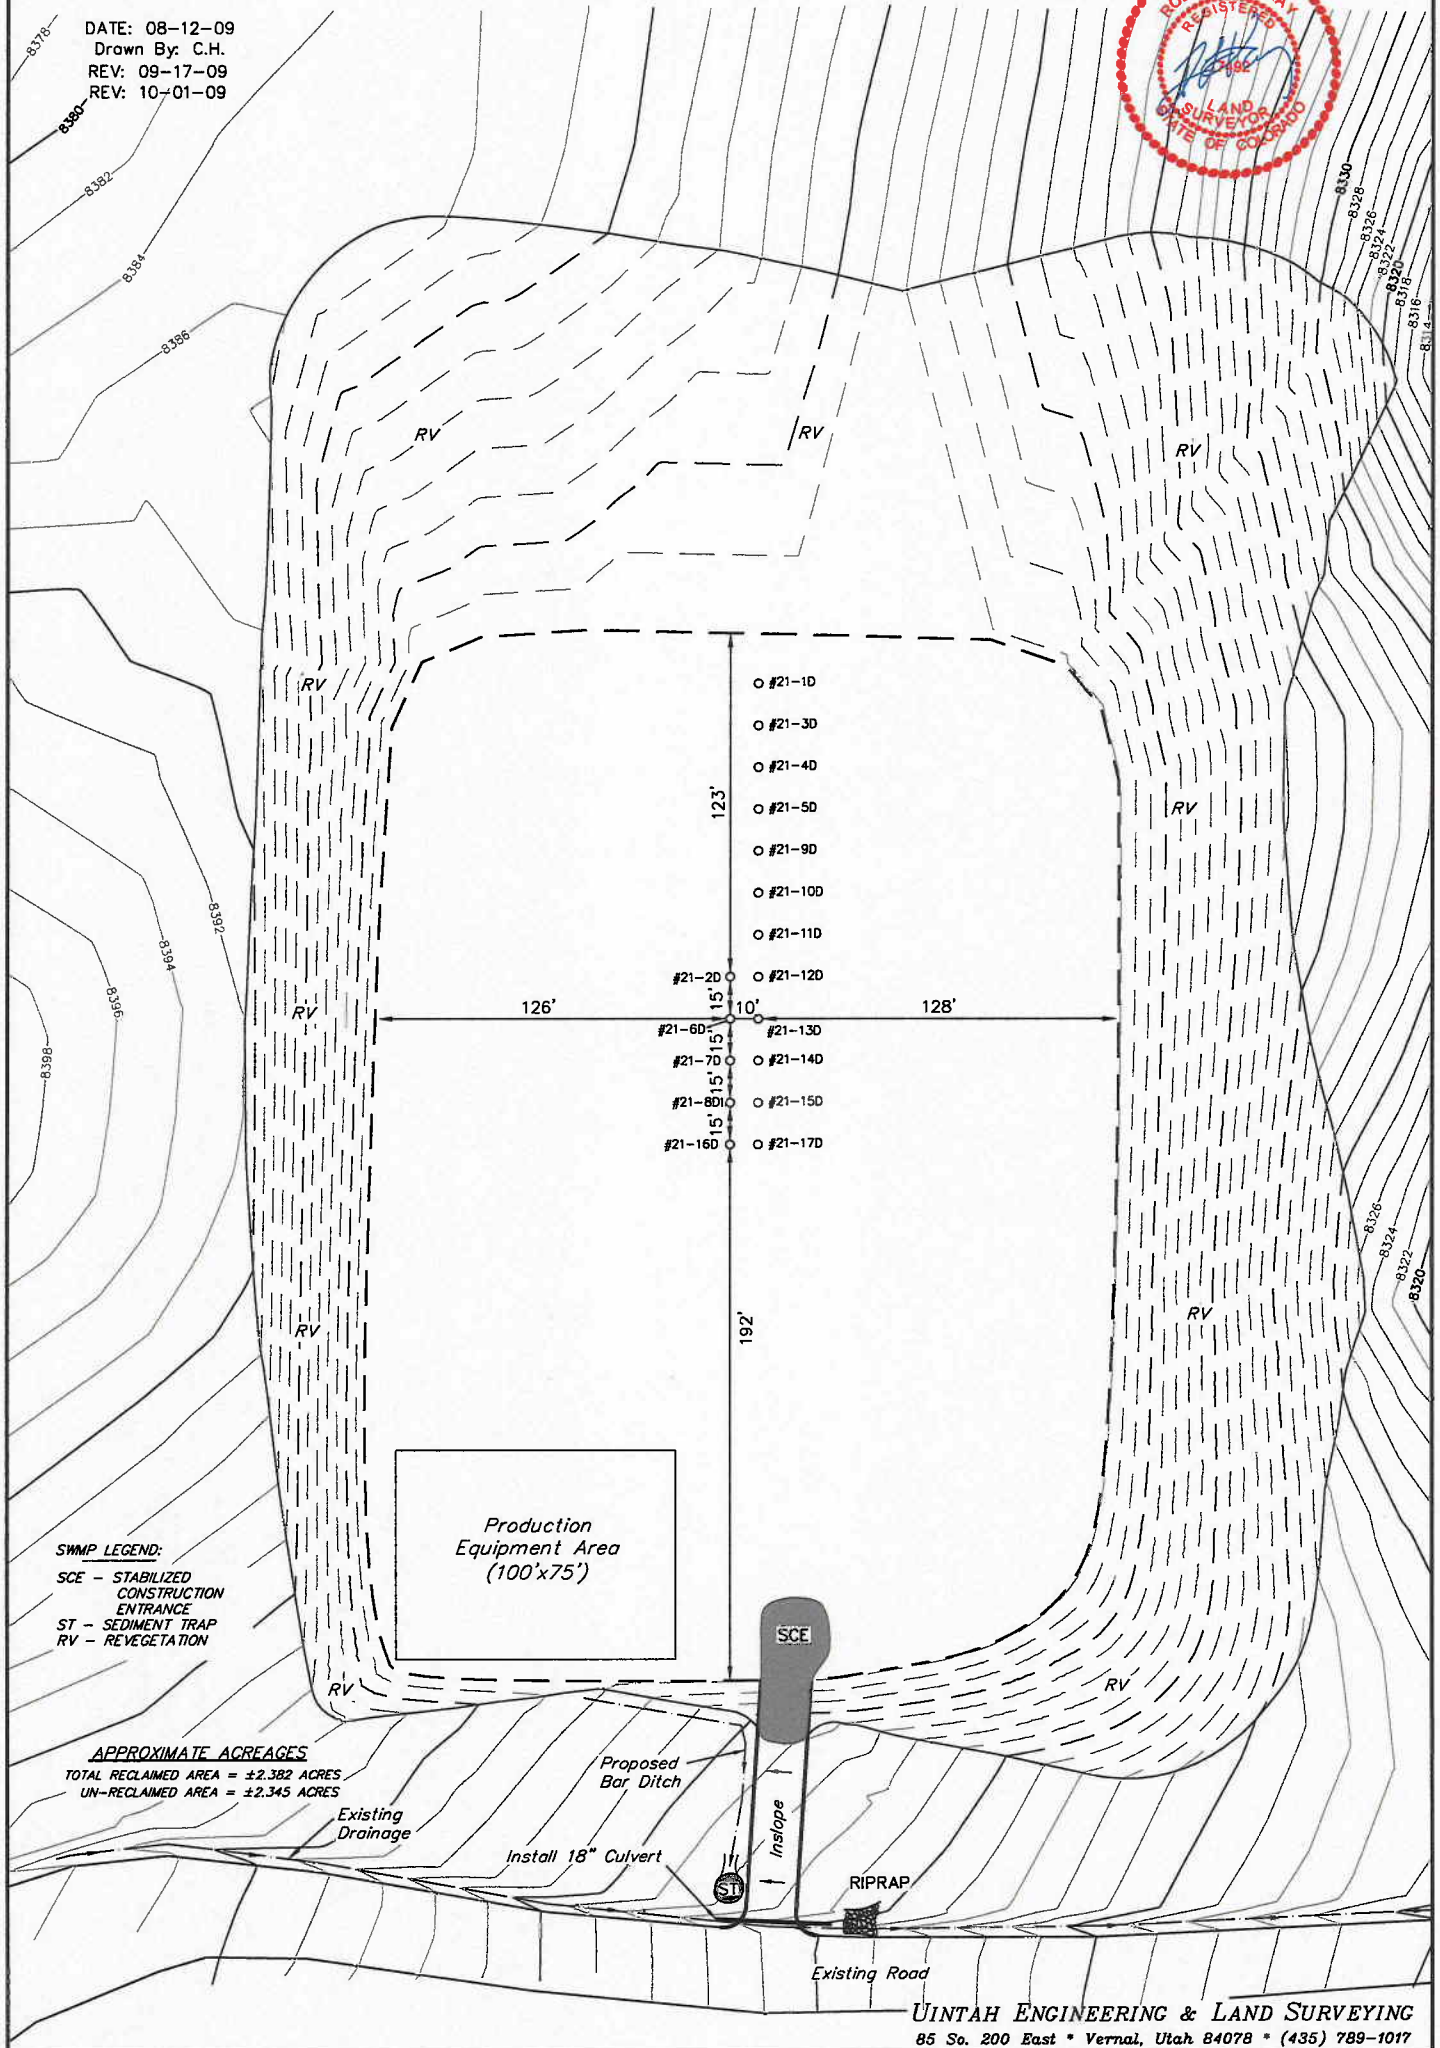

UINTAH ENGINEERING & LAND SURVEYING
85 So. 200 East * Vernal, Utah 84078 * (435) 789-1017

UINTAH ENGINEERING & LAND SURVEYING
85 So. 200 East * Vernal, Utah 84078 * (435) 789-1017

BERRY PETROLEUM COMPANY

CROSS SECTION FINAL RECLAMATION

WELL PAD 121 697

SECTION 21, T6S, R97W, 6th P.M.

NE 1/4 SE 1/4

Sheet 9 of 12

1" = 20'
X-Section
Scale
1" = 50'
DATE: 08-12-09
Drawn By: C.H.

