


R  
97  
W

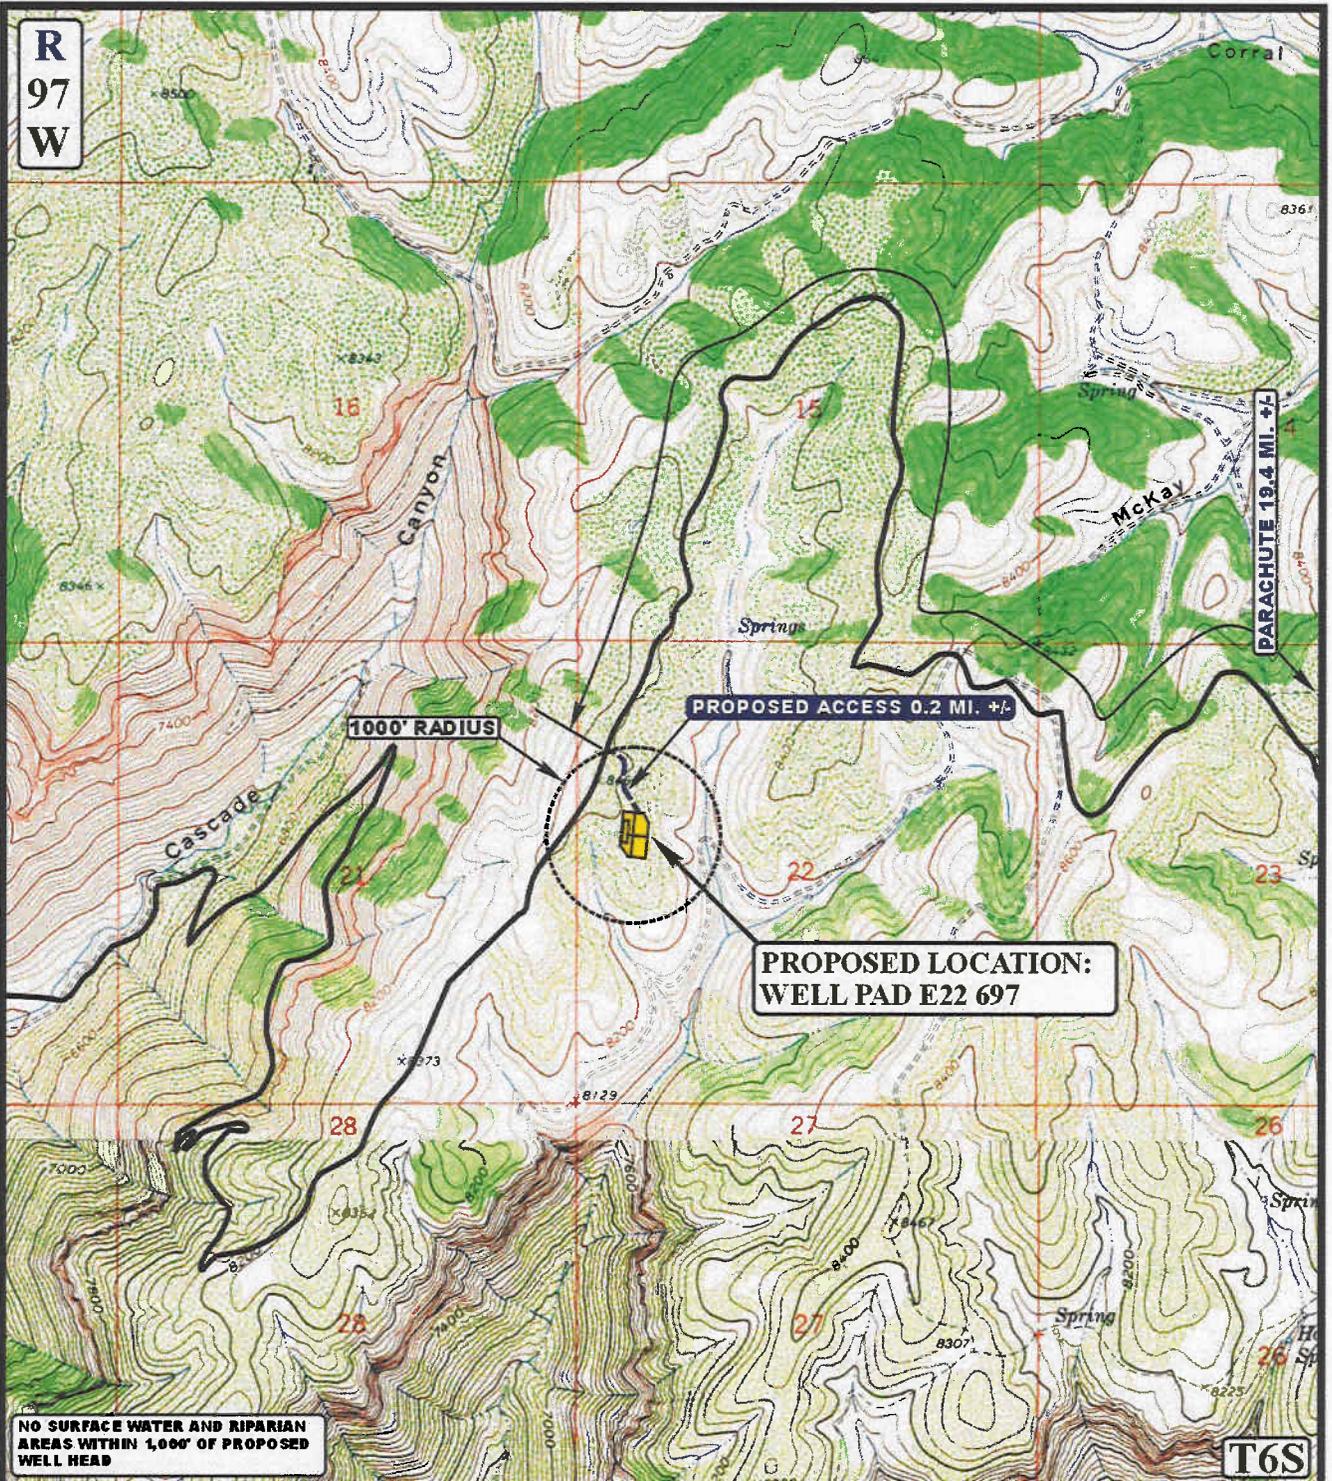

T6S

**LEGEND:**

- EXISTING ROAD
- - - - - PROPOSED ACCESS ROAD



**BERRY PETROLEUM COMPANY**

WELL PAD E22 697  
 SECTION 22, T6S, R97W, 6th P.M.  
 SW 1/4 NW 1/4

SHEET 5 of 12



Uintah Engineering & Land Surveying  
 85 South 200 East Vernal, Utah 84078  
 (435) 789-1017 \* FAX (435) 789-1813

TOPOGRAPHIC MAP 01 22 07  
 MONTH DAY YEAR  
 SCALE: 1" = 2000' DRAWN BY: L.K. REV: 8-20-09 L.L.G.

