


VISIBLE IMPROVEMENTS – NEW ELK #23-10  
1,610' FSL & 2,378' FEL  
Sec. 23, T33S, R68W, 6<sup>th</sup> P.M.

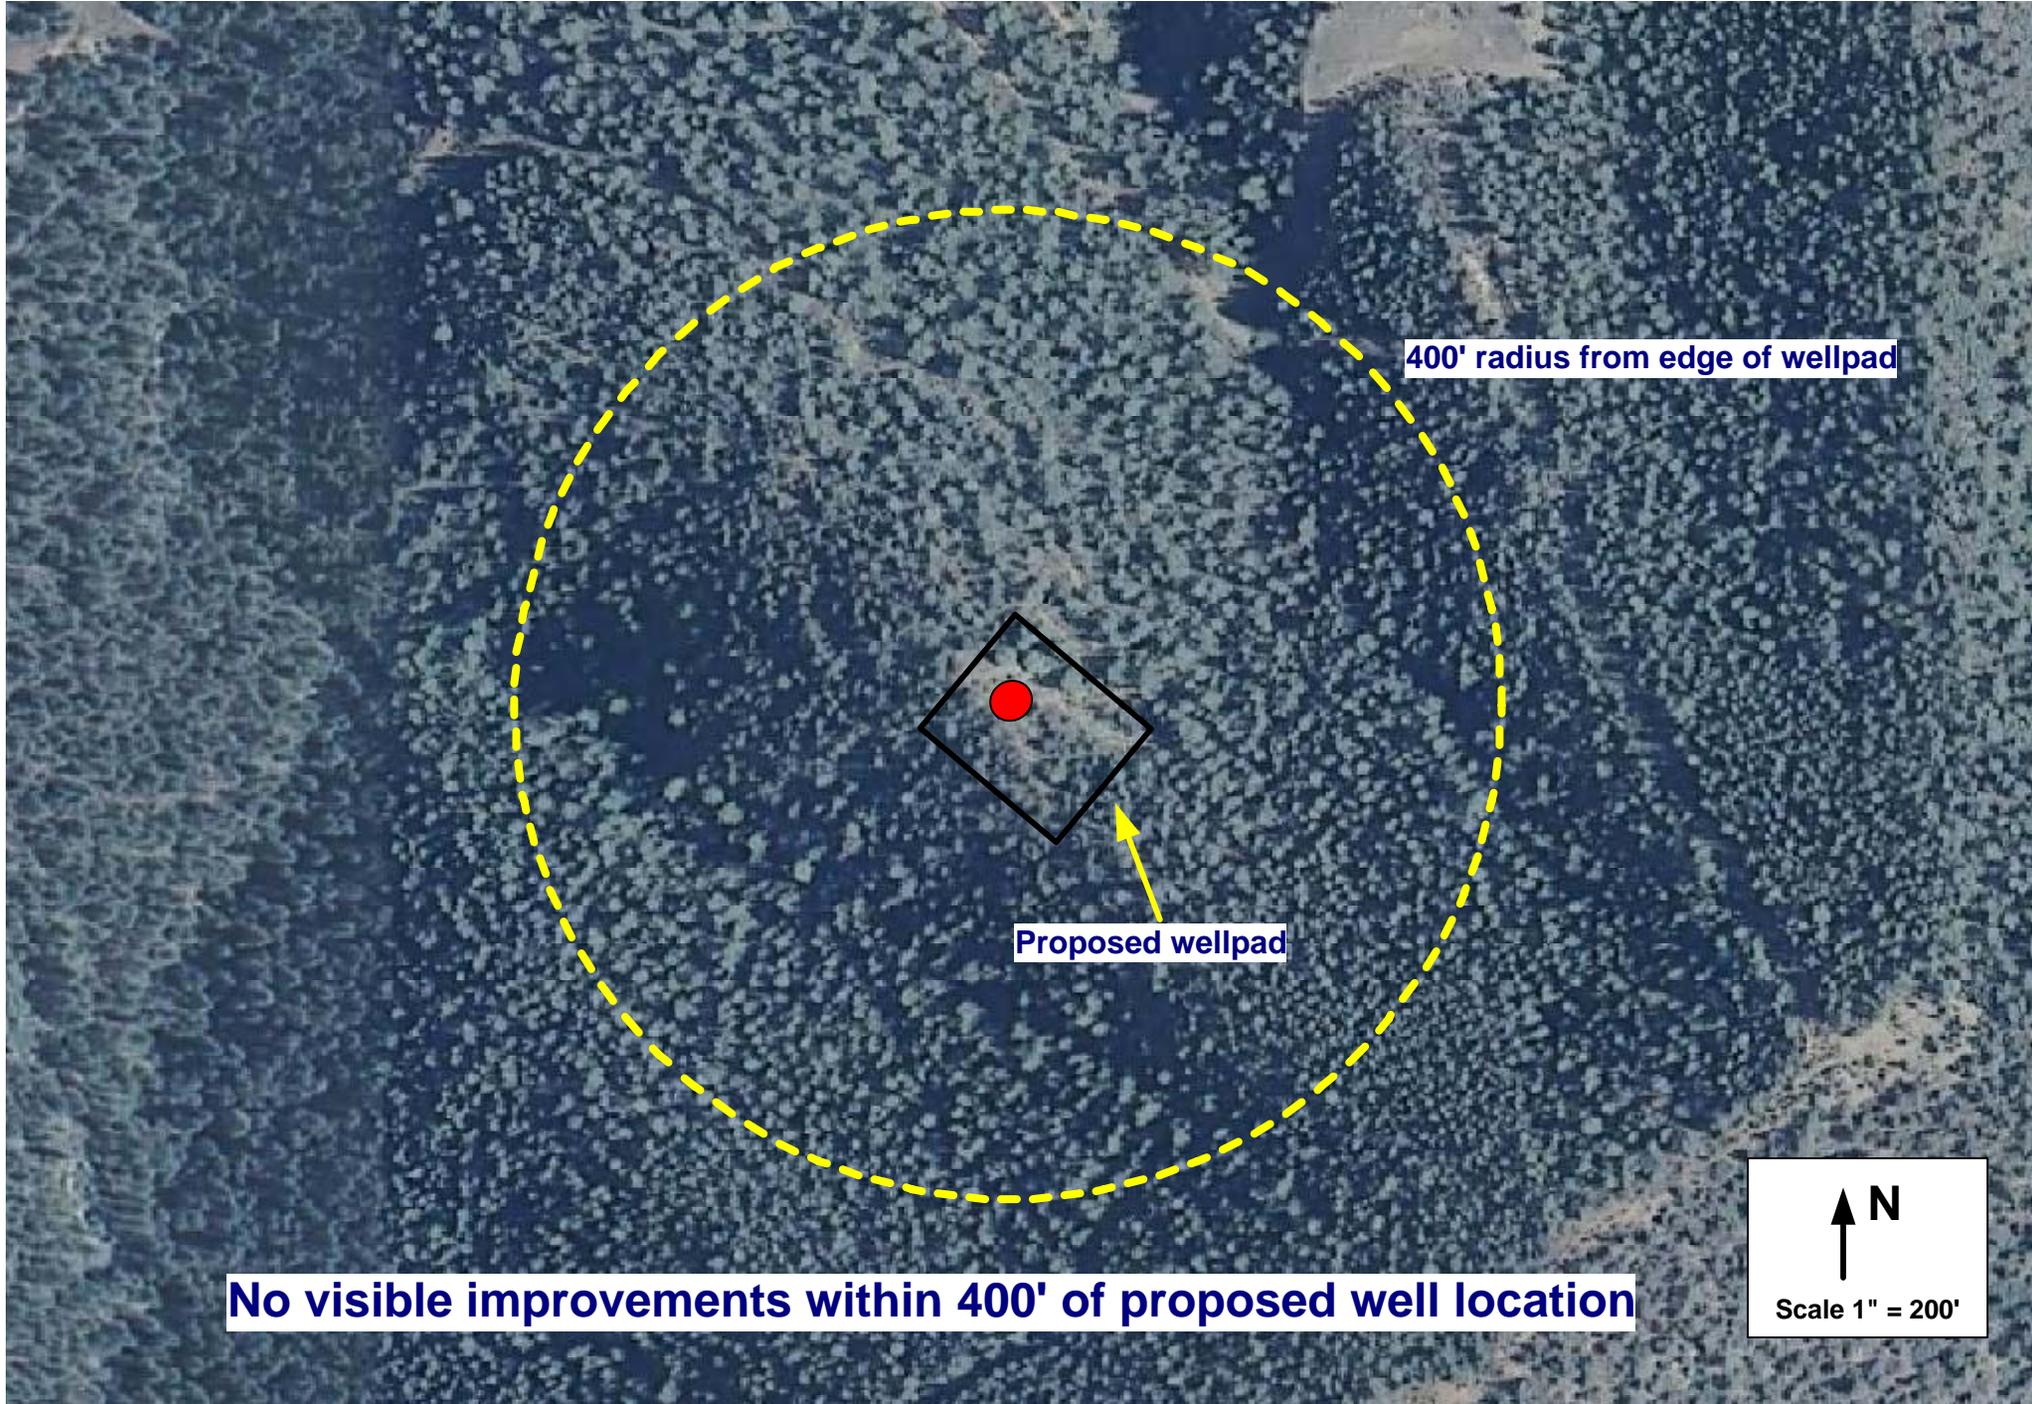

400' radius from edge of wellpad

Proposed wellpad

No visible improvements within 400' of proposed well location

