


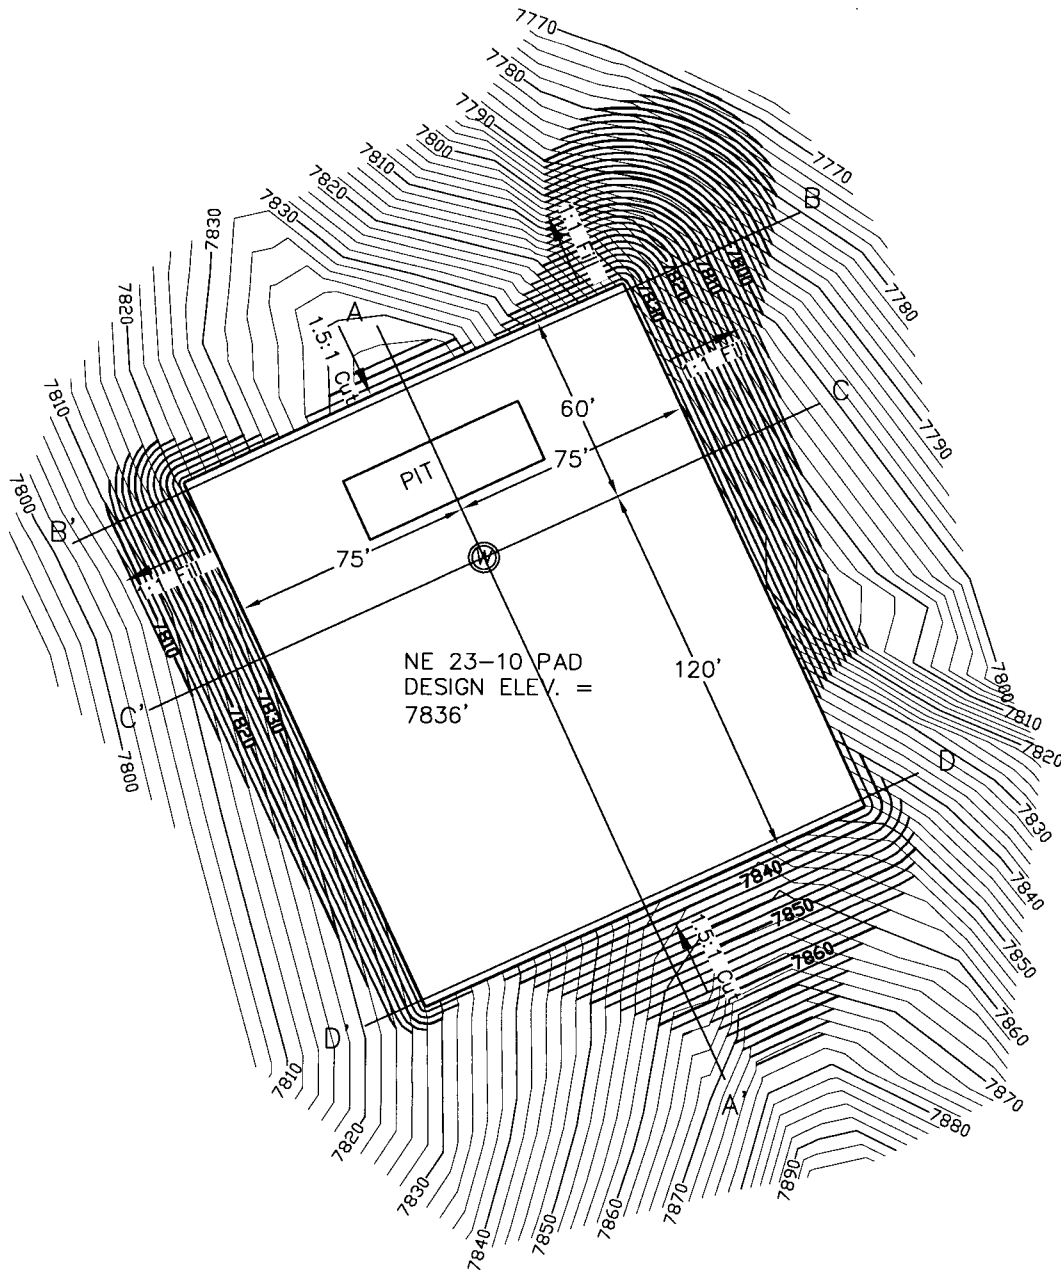

SCALE: 1" = 60'

CONSTRUCTION LAYOUT DRAWING NE 23-10



NOTES:

1. UNGRADED ELEVATION AT WELLHEAD: 7846'
2. GRADED ELEVATION AT WELLHEAD: 7836'



DRAWN BY: NLE
DATE: 11/19/2009
NE 23-10-CONST
DRAWING NAME:



NEW ELK 23-10
WELL PAD PLAN
XTO ENERGY INC.
LAS ANIMAS COUNTY, COLORADO

PAGE
1/3
REV
A



CONSTRUCTION LAYOUT DRAWING NE 23-10

SCALE: 1" = 60'

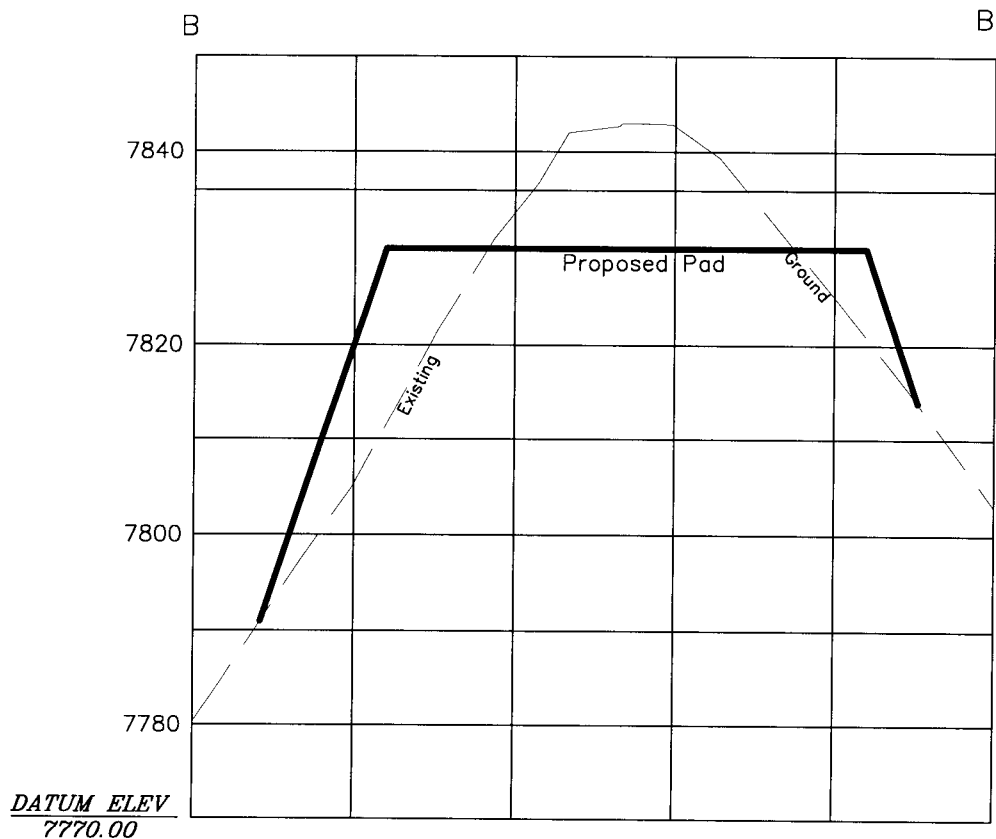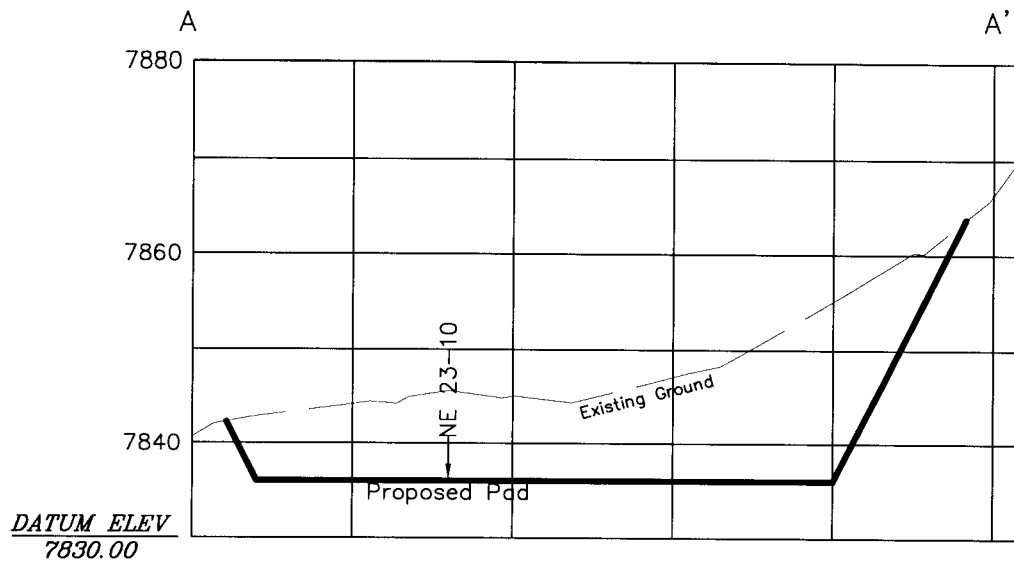

HORIZONTAL SCALE: 1" = 60'
VERTICAL SCALE: 1" = 20'



DRAWN BY: NLE
DATE: 11/19/2009
NE 23-10-CONST
DRAWING NAME:

NEW ELK 23-10
WELL PAD PLAN
XTO ENERGY INC.
LAS ANIMAS COUNTY, COLORADO



PAGE
2/3
REV
A



SCALE: 1" = 60'

CONSTRUCTION LAYOUT DRAWING

NE 23-10

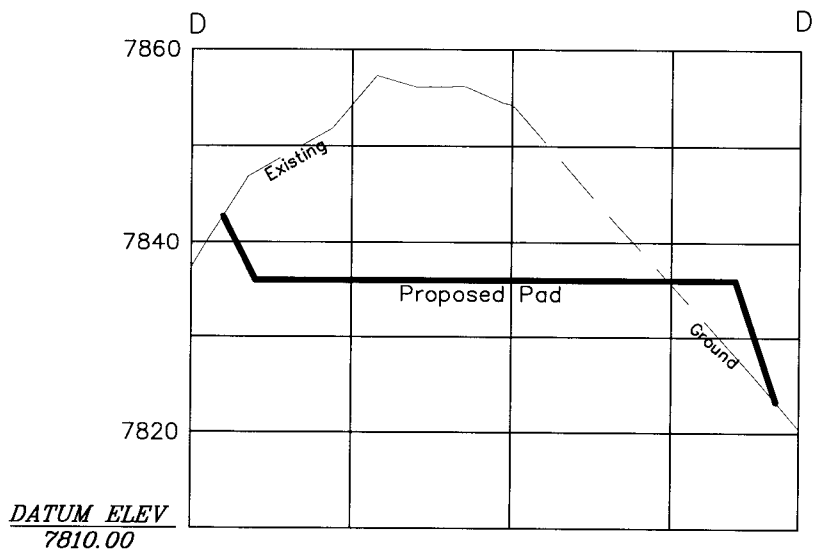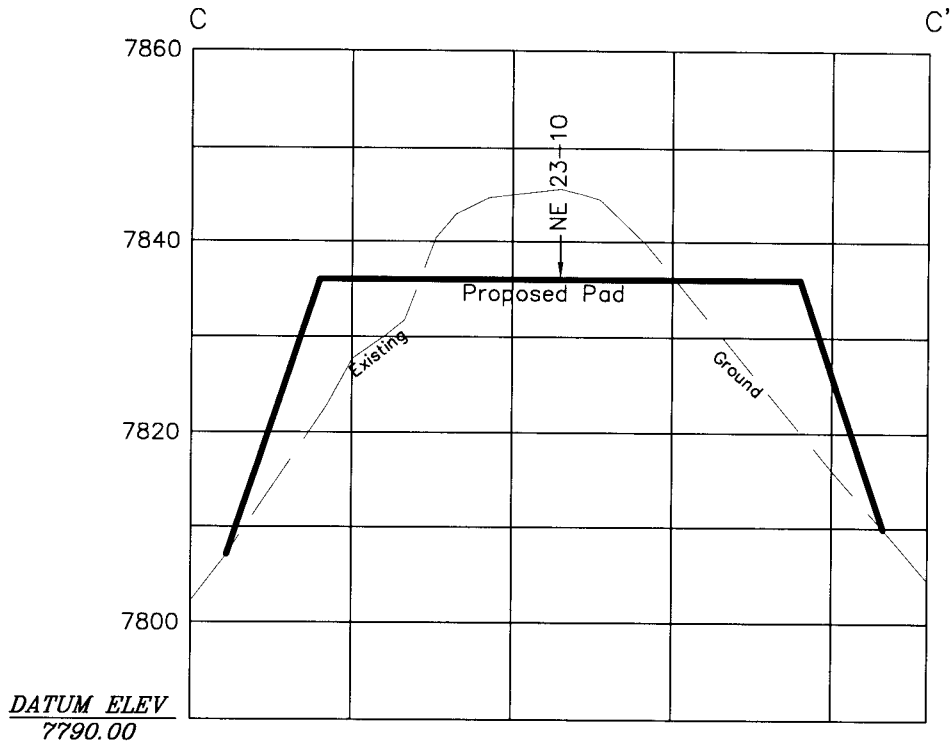

HORIZONTAL SCALE: 1" = 60'
VERTICAL SCALE: 1" = 20'



DRAWN BY: NLE
DATE: 11/19/2009
NE 23-10-CONST
DRAWING NAME:

NEW ELK 23-10
WELL PAD PLAN
XTO ENERGY INC.
LAS ANIMAS COUNTY, COLORADO

PAGE 3/3
REV A