


Section 32  
T. 6 S., R 94 W

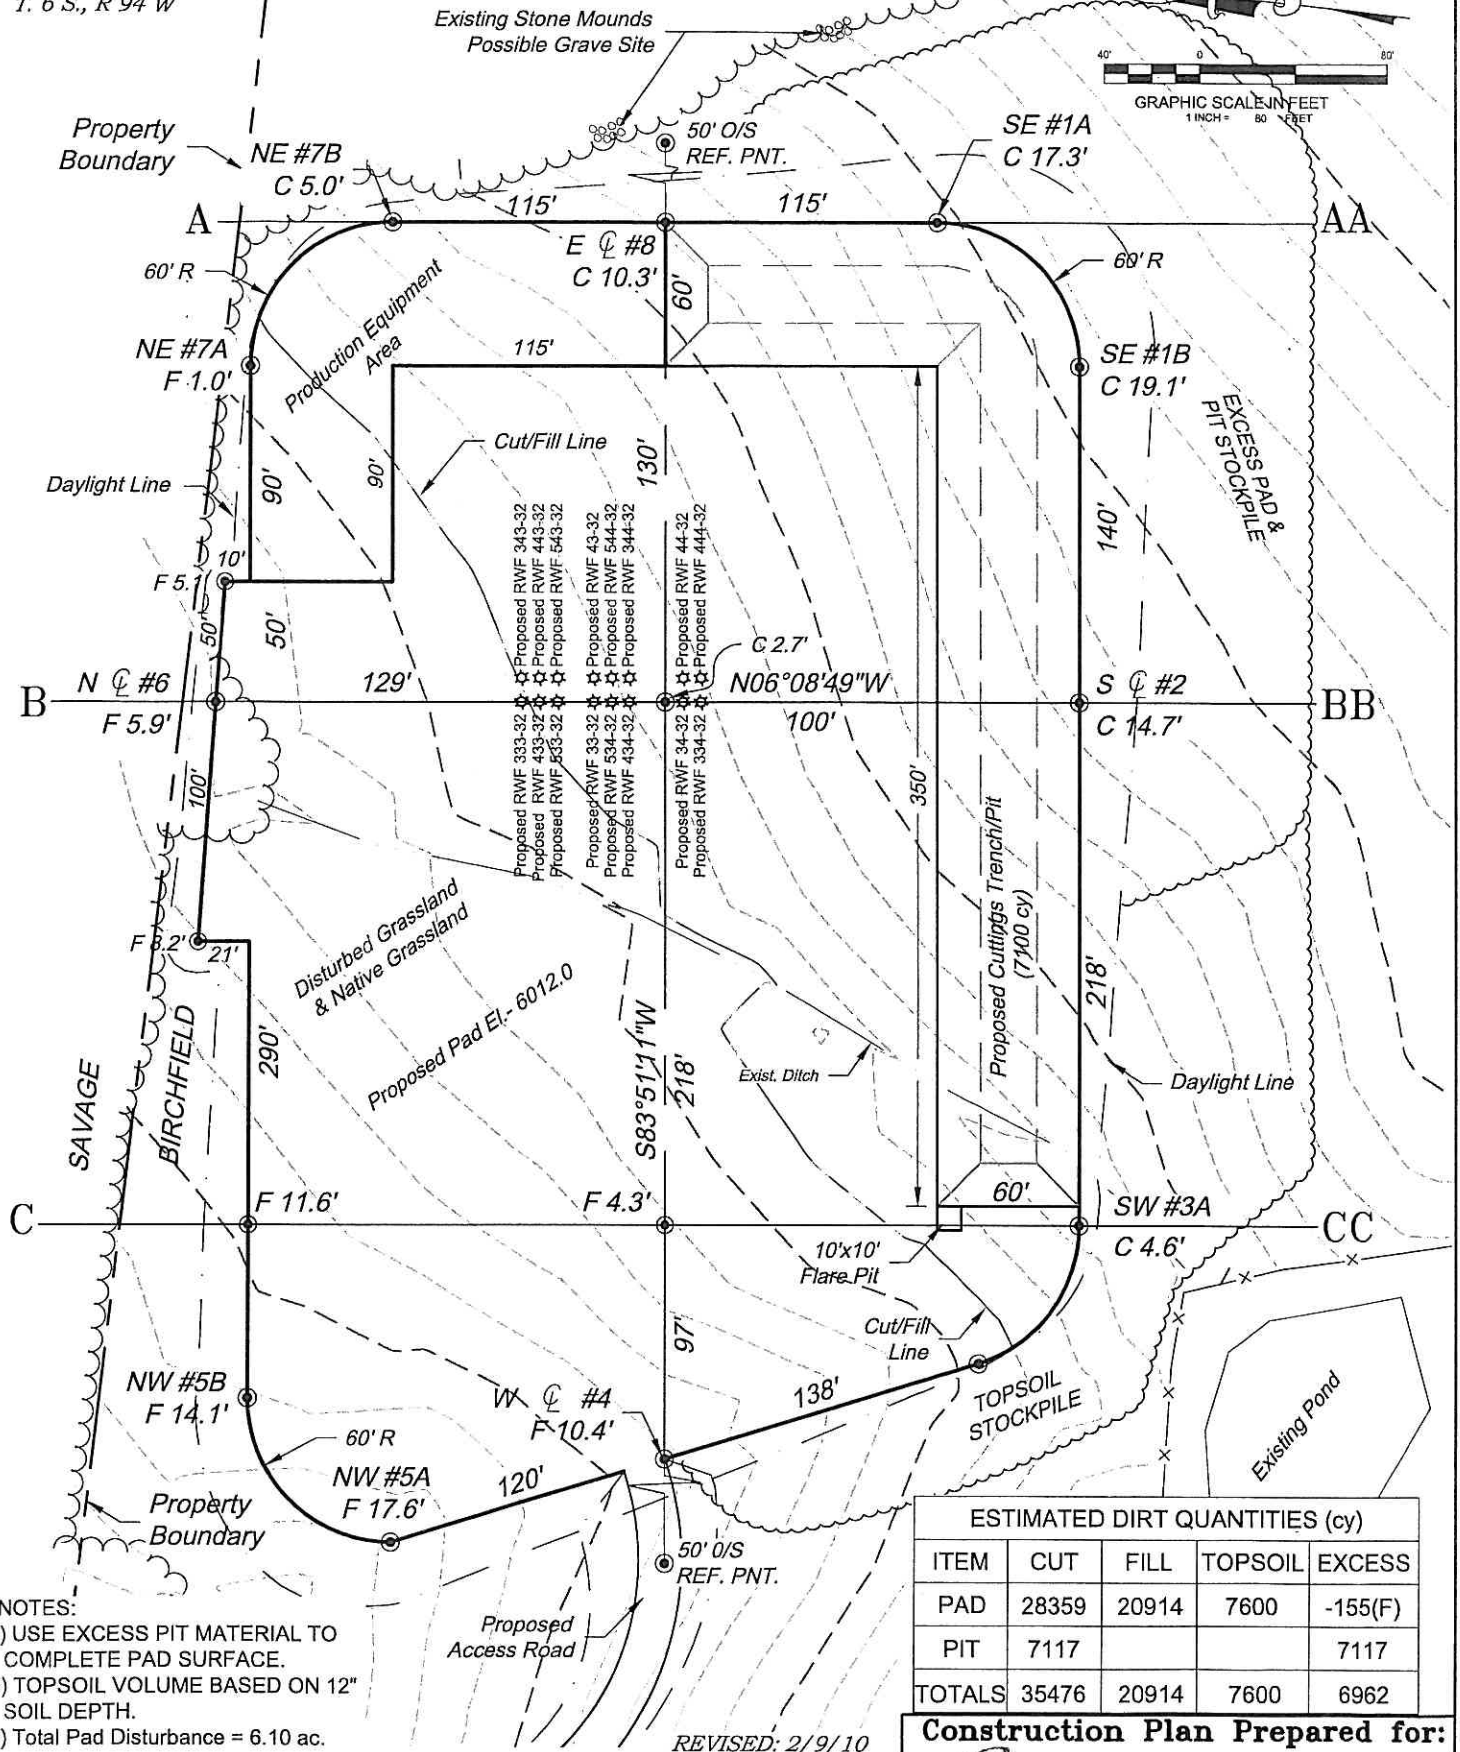

- \*NOTES:
- 1) USE EXCESS PIT MATERIAL TO COMPLETE PAD SURFACE.
  - 2) TOPSOIL VOLUME BASED ON 12" SOIL DEPTH.
  - 3) Total Pad Disturbance = 6.10 ac.

ESTIMATED DIRT QUANTITIES (cy)				
ITEM	CUT	FILL	TOPSOIL	EXCESS
PAD	28359	20914	7600	-155(F)
PIT	7117			7117
TOTALS	35476	20914	7600	6962

Construction Plan Prepared for:  
**Williams** Williams Production, RMT


Burchfield RWF 44-32 - Plat 2  
CONSTRUCTION LAYOUT

SCALE: 1" = 80'  
DATE: 9/4/09  
PLAT: 2 of 9  
PROJECT: Williams 2010  
DFT: cws

136 East Third Street  
Boulder, Colorado 80502  
Ph: (970) 625-1330  
Fax: (970) 625-2773



**BOOKCLIFF**  
Survey Services, Inc.

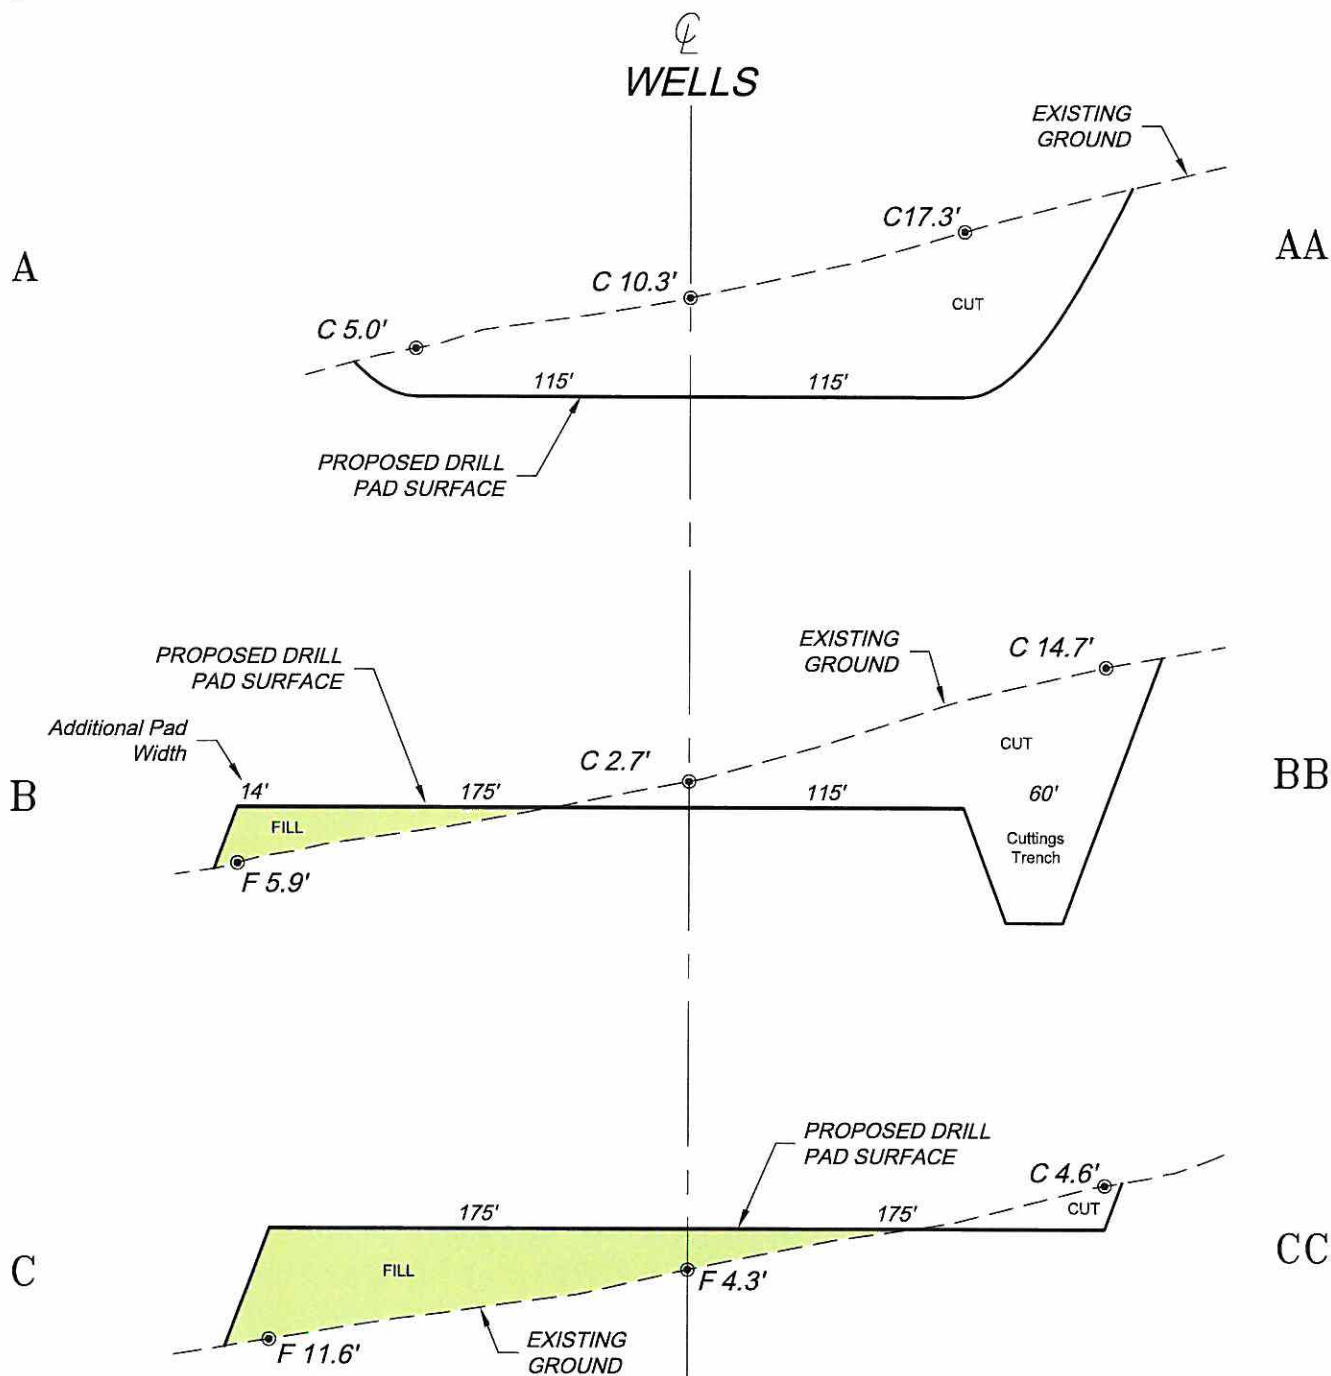

SCALE: Horiz.: 1" = 80'  
Vert.: 1" = 20'

**\*NOTE:**  
ALL PROPOSED CUT AND FILL  
SIDE SLOPES ARE AT 1.5:1  
UNLESS OTHERWISE NOTED.

REVISED: 1/27/10

SCALE: 1" = 80'  
DATE: 9/4/09  
PLAT: 3 of 9  
PROJECT: Williams  
DFT: cws

**Construction Plan Prepared for:**  
**Williams.** Williams Production, RMT  
*Burchfield RWF 44-32 - Plat 3*  
**CONSTRUCTION LAYOUT**  
**CROSS SECTIONS**

136 East Third Street  
Rifle, Colorado 81650  
Ph (970) 625-1330  
Fax (970) 625-2773



**BOOKCLIFF**  
Survey Services, Inc.