


PLAT #2_LOCATION LAYOUT FOR GM 44-2
SECTION 2, T7S, R96W, 6th P.M.

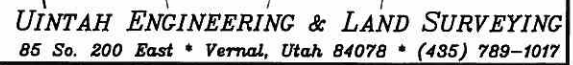

CONSTRUCTION LAYOUT / X SECTION

WILLIAMS PRODUCTION RMT COMPANY

PLAT #3_TYPICAL CROSS SECTIONS FOR GM 44-2
SECTION 2, T7S, R96W, 6th P.M.







1" = 40'
X-Section
Scale
1" = 100'

DATE: 05-21-08

Drawn By: D.R.B.

Revised: 10-09-09 D.R.B.

Revised: 02-04-10 D.R.B.

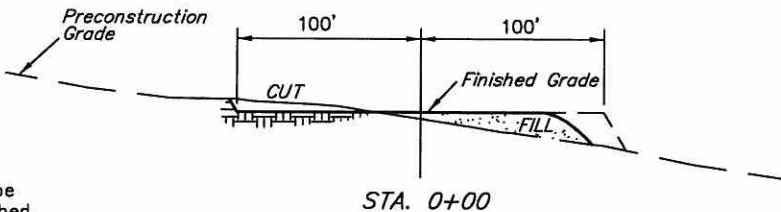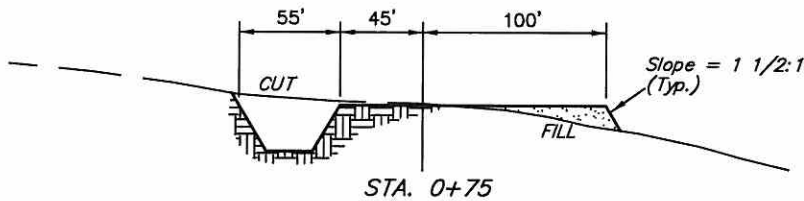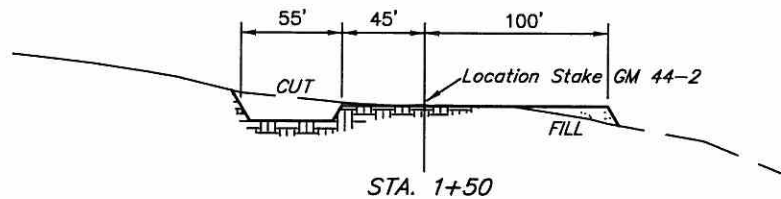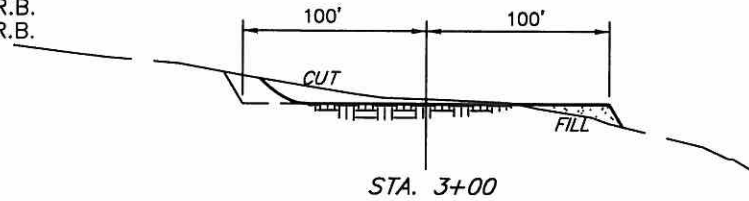

NOTE:

Topsoil should not be Stripped Below Finished Grade on Substructure Area.

* NOTE: FILL QUANTITY INCLUDES 5% FOR COMPACTION

APPROXIMATE YARDAGES

CUT
(6") Topsoil Stripping = 1,020 Cu. Yds.
(New Construction Only)
Remaining Location = 3,380 Cu. Yds.
TOTAL CUT = 4,400 CU.YDS.
FILL = 2,330 CU.YDS.

EXCESS MATERIAL = 2,070 Cu. Yds.
Topsoil & Pit Backfill (1/2 Pit Vol.) = 2,070 Cu. Yds.
EXCESS UNBALANCE (After Rehabilitation) = 0 Cu. Yds.