
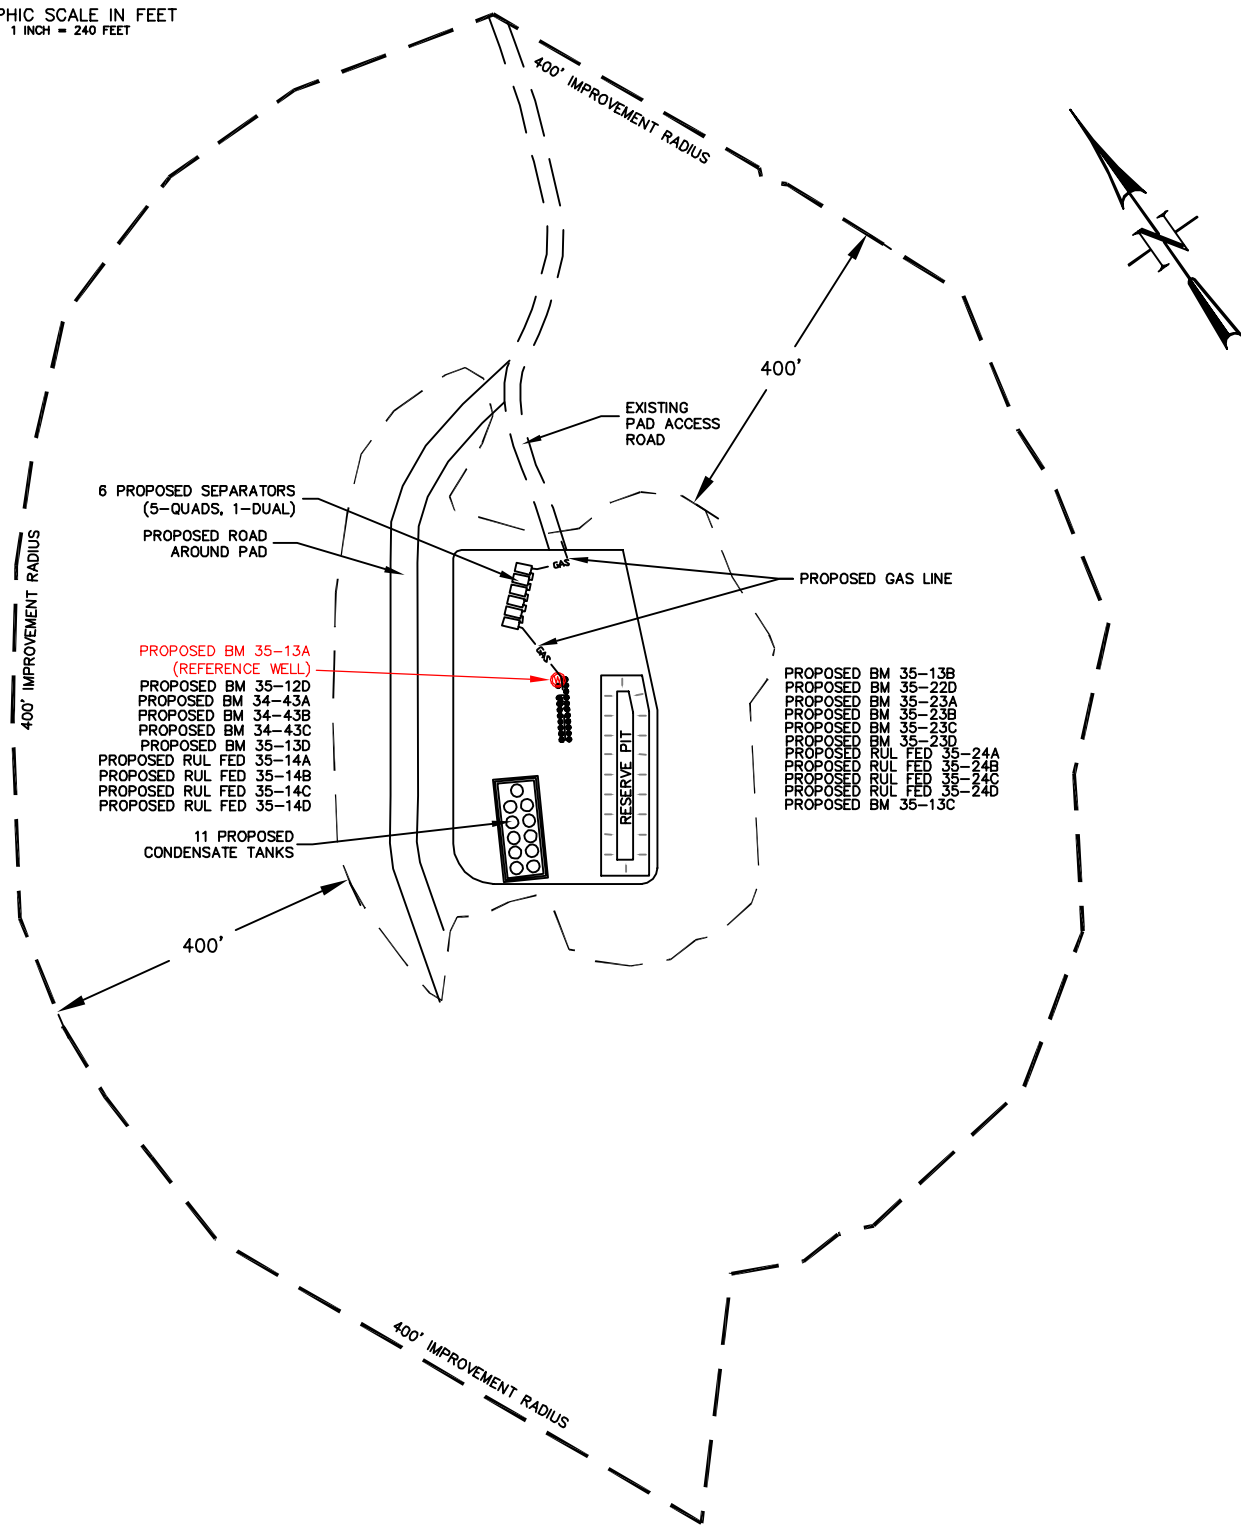


LOCATION DRAWING

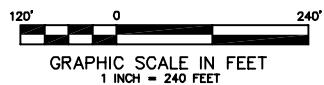

CONSTRUCTION SURVEYS, INC.      BM #35L  
0012 SUNRISE BLVD.      NW1/4 SW1/4 OF SECTION 35, T. 7 S., R. 95 W.  
SILT, CO 81652      NOBLE ENERGY INC.  
(970)876-5753