
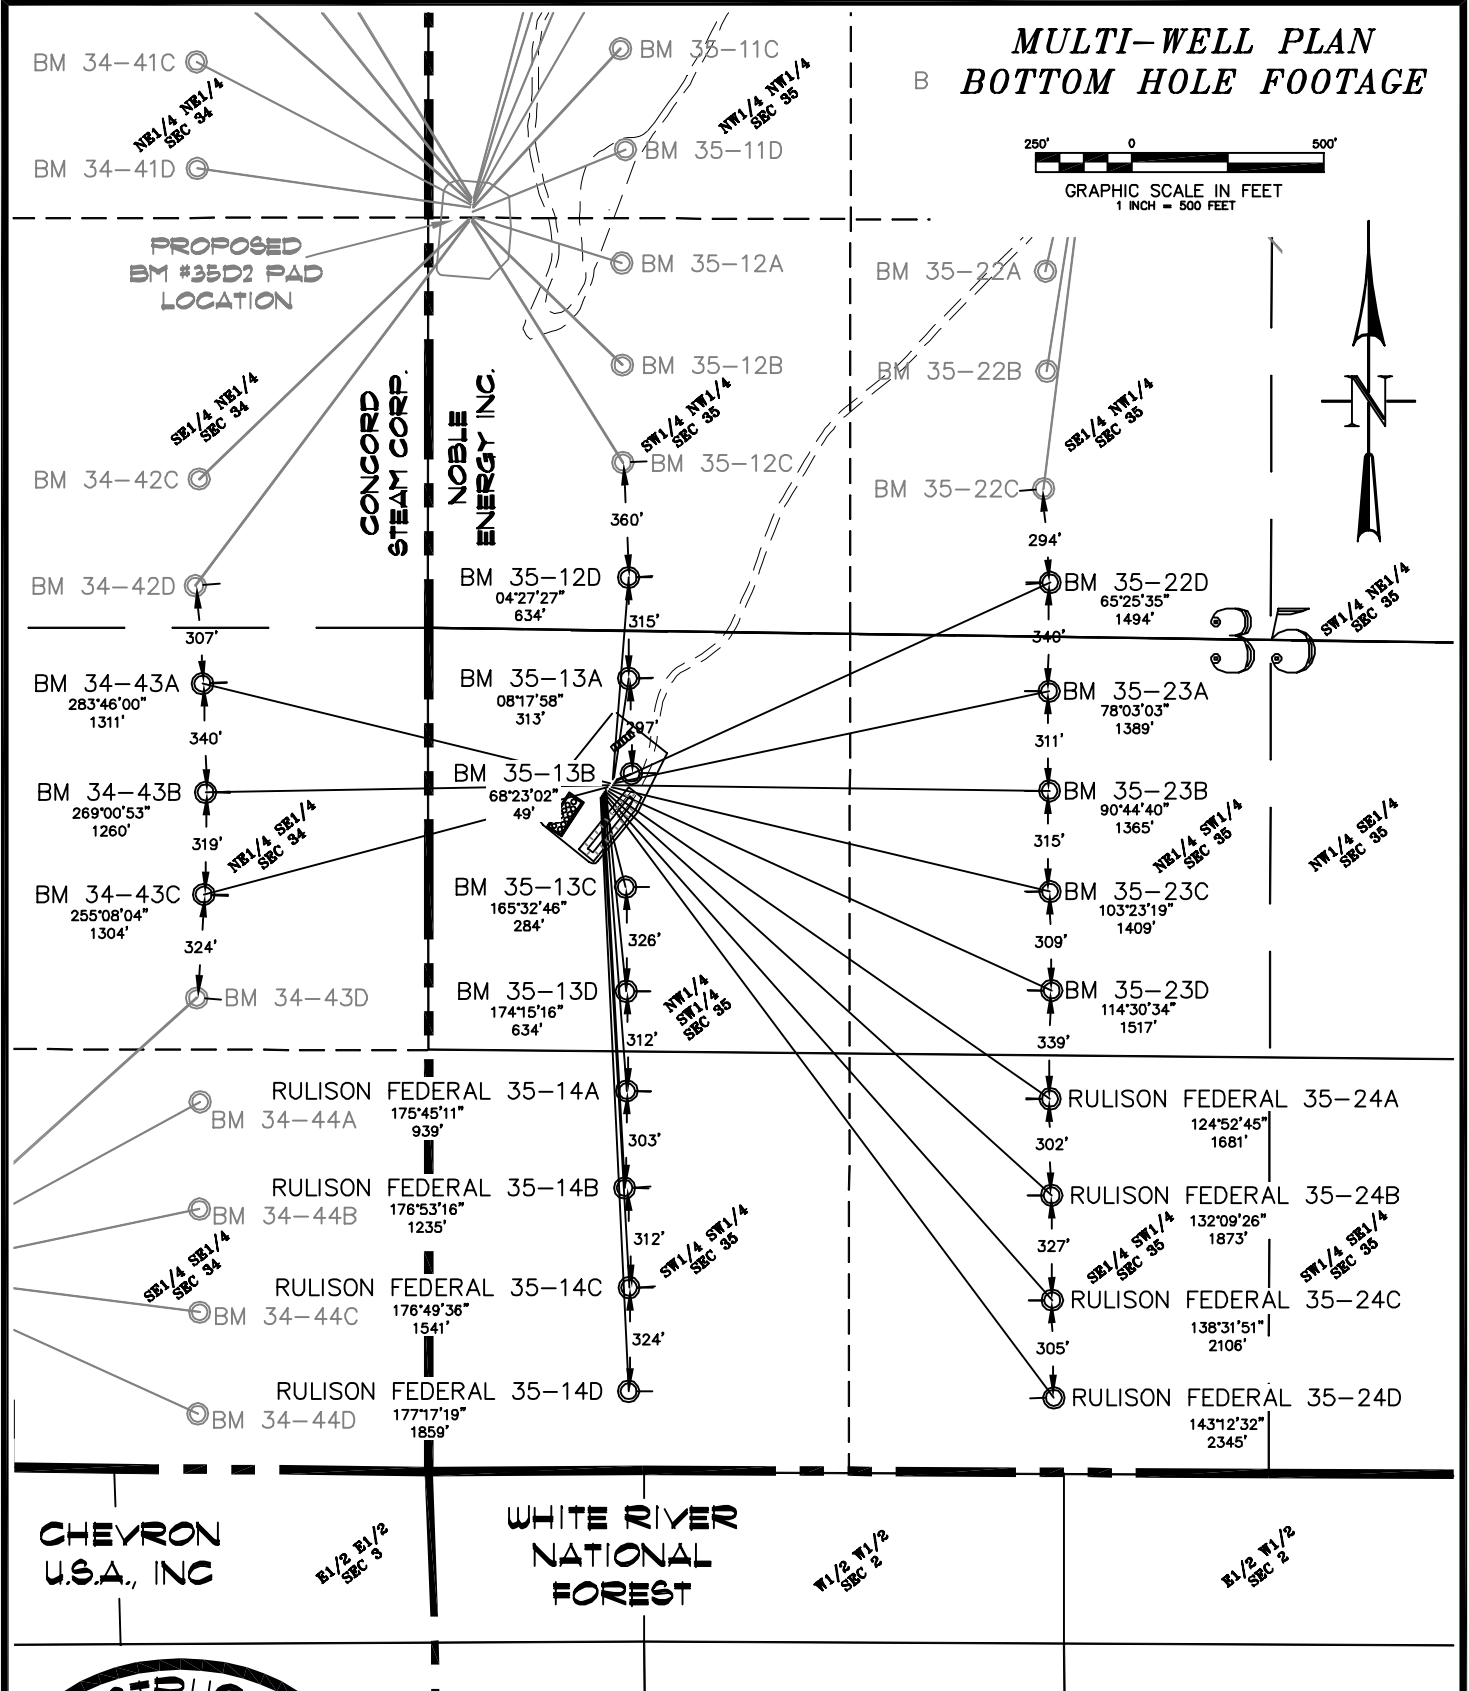
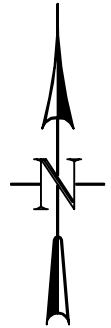


MULTI-WELL PLAN B BOTTOM HOLE FOOTAGE

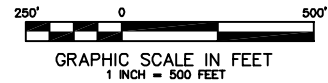

CONSTRUCTION SURVEYS, INC.
0012 SUNRISE BLVD.
SILT, CO 81652
(970)876-5753

BM #35L
NW1/4 SW1/4 OF SECTION 35, T. 7 S., R. 95 W.
NOBLE ENERGY INC.

SCALE: 1" = 500'

SHEET: 10 OF 10