


R  
63  
W

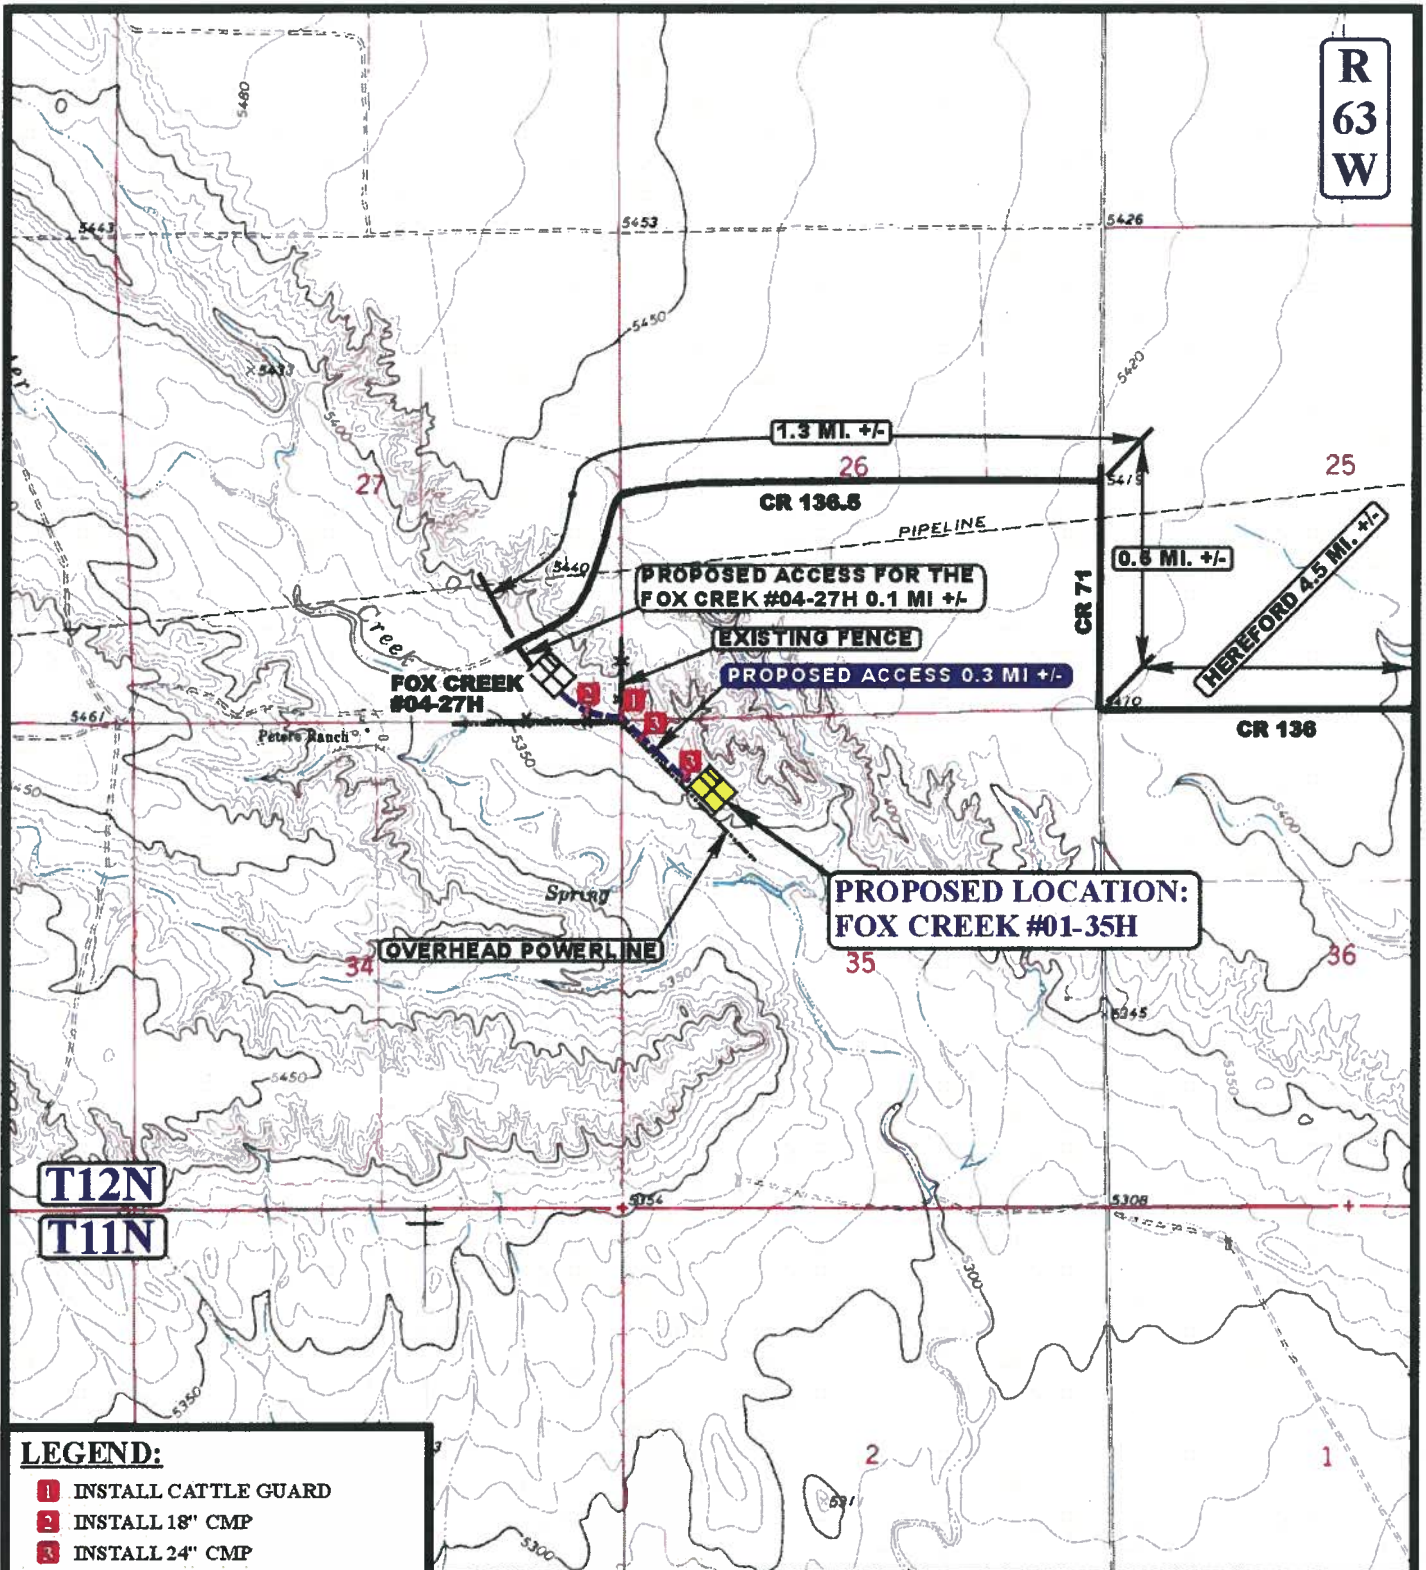

**LEGEND:**

- 1 INSTALL CATTLE GUARD
- 2 INSTALL 18" CMP
- 3 INSTALL 24" CMP

**LEGEND:**

- EXISTING ROAD
- PROPOSED ACCESS ROAD
- OVERHEAD POWERLINE
- EXISTING FENCE

EOG RESOURCES, INC.

FOX CREEK #01-35H  
SECTION 35, T12N, R63W, 6th P.M.  
760' FNL 967' FWL

UEIS

Uintah Engineering & Land Surveying  
85 South 200 East Vernal, Utah 84078  
(435) 789-1017 \* FAX (435) 789-1813



ACCESS ROAD  
MAP

01 18 10  
MONTH DAY YEAR

SCALE: 1" = 2000' DRAWN BY: J.H. REVISED: 00-00-00

B  
TOPO