
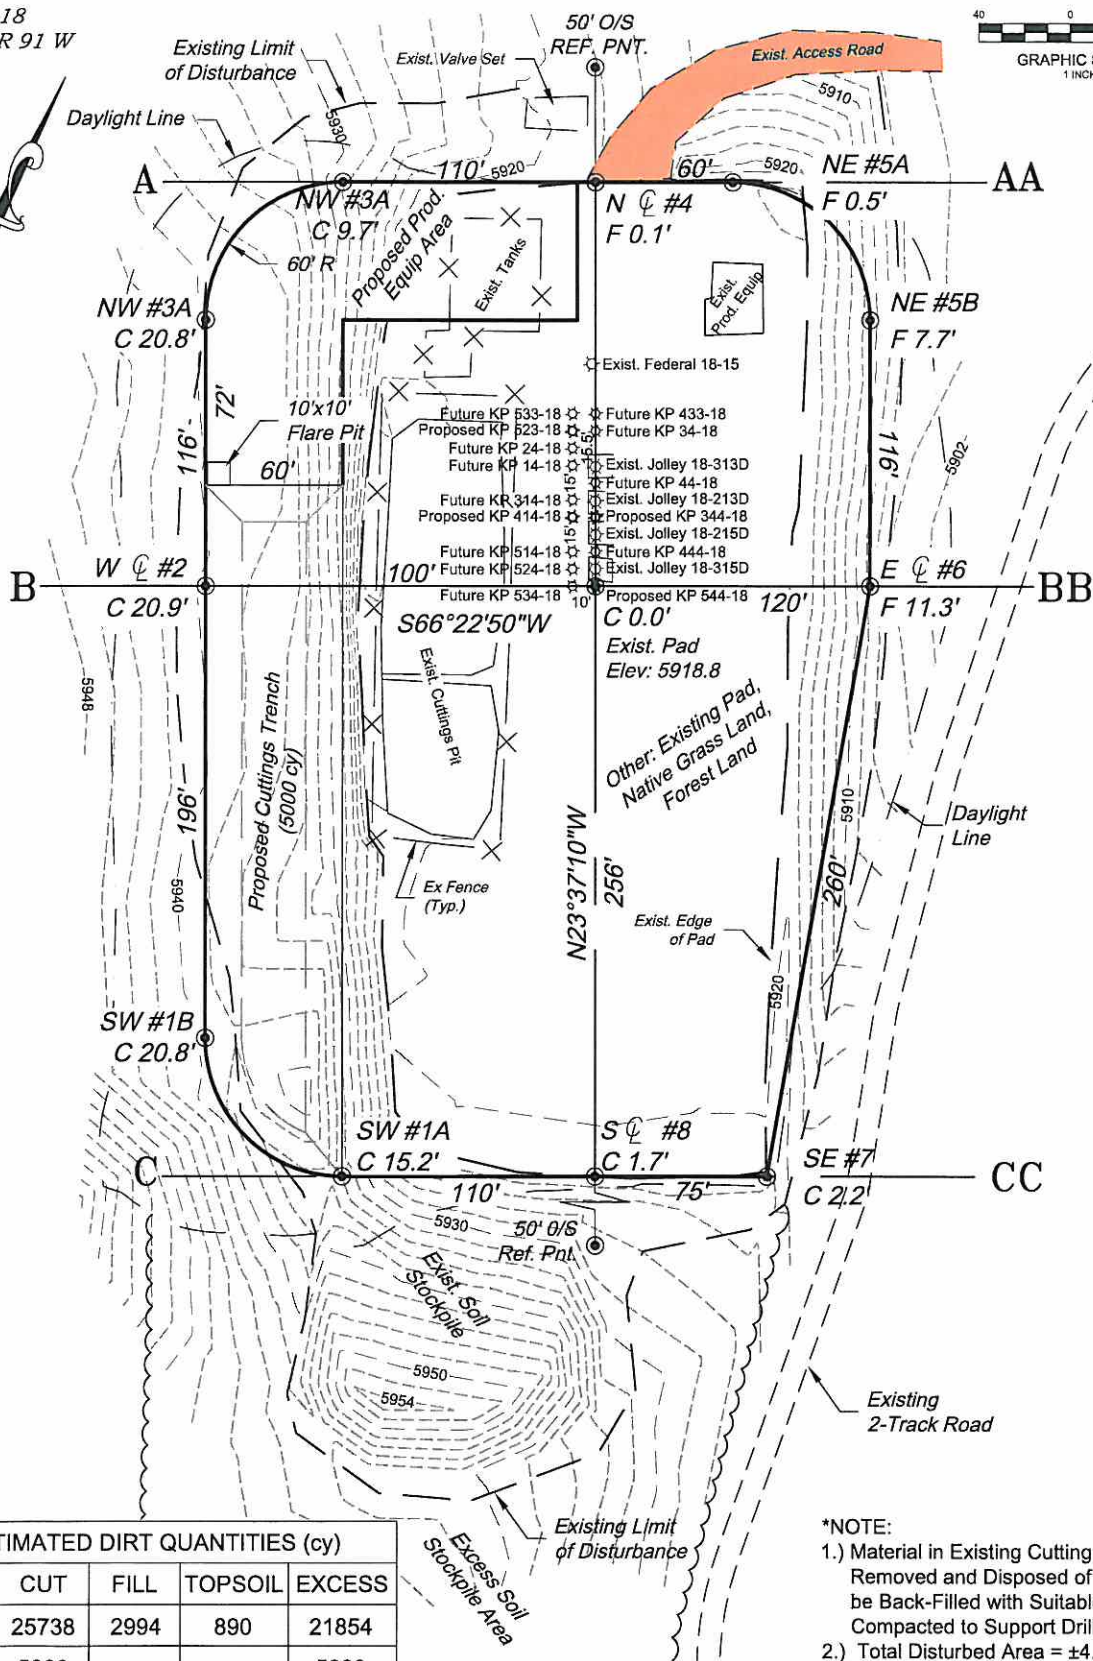


CONSTRUCTION LAYOUT DRAWING

Section 18
T. 6 S., R 91 W

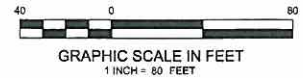

ESTIMATED DIRT QUANTITIES (cy)

ITEM	CUT	FILL	TOPSOIL	EXCESS
PAD	25738	2994	890	21854
PIT	5000			5000
TOTALS	30738	2994	890	26854

REVISED: 1/28/10

SCALE: 1" = 80'
 DATE: 12/21/09
 PLAT: 2 of 9
 PROJECT: Williams
 DFT: cws

*NOTE:

- 1.) Material in Existing Cutting Trench to be Removed and Disposed of Properly. Trench to be Back-Filled with Suitable Fill Material and Compacted to Support Drilling Operations.
- 2.) Total Disturbed Area = ±4.56 ac.

Construction Plan Prepared for:
Williams Williams Production, RMT

KP 34 -18 Drill Pad - Plat 2
 CONSTRUCTION LAYOUT


134 East Third Street
 Rifle, Colorado 81650
 Ph. (970) 625-1330
 Fax (970) 625-2773



BOOKCLIFF
 Survey Services, Inc.

CONSTRUCTION LAYOUT / X-SECTION

Section 18
T. 6 S., R 91 W

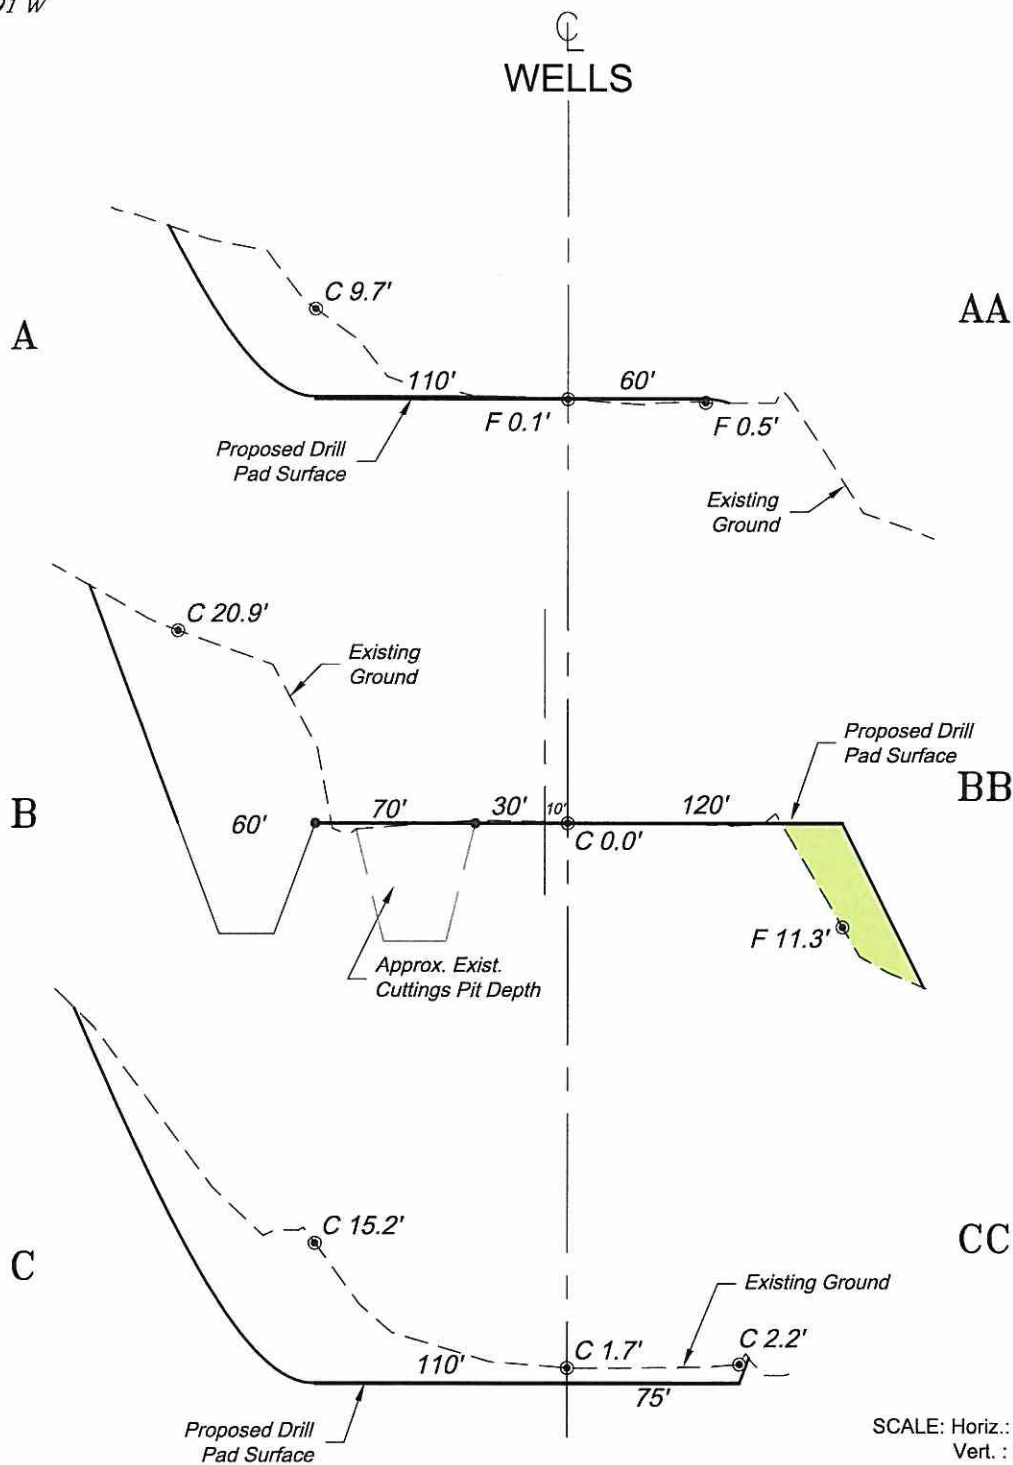

SCALE: Horiz.: 1" = 80'
Vert.: 1" = 20'

***NOTE:**
ALL PROPOSED CUT SIDE SLOPES
ARE AT 1.5:1 AND FILL SIDE
SLOPES ARE AT 2:1 UNLESS
OTHERWISE NOTED.

Construction Plan Prepared for:
Williams Williams Production, RMT

KP 34-18 Drill Pad - Plat 3
CONSTRUCTION LAYOUT
CROSS SECTIONS

136 East Third Street
Rifle, Colorado 81650
Ph: (970) 625-1330
Fax (970) 625-2773



BOOKCLIFF
Survey Services, Inc.

SCALE: As Noted
DATE: 12/21/09
PLAT: 3 of 9
PROJECT: Williams
DFT: cws