


R
63
W

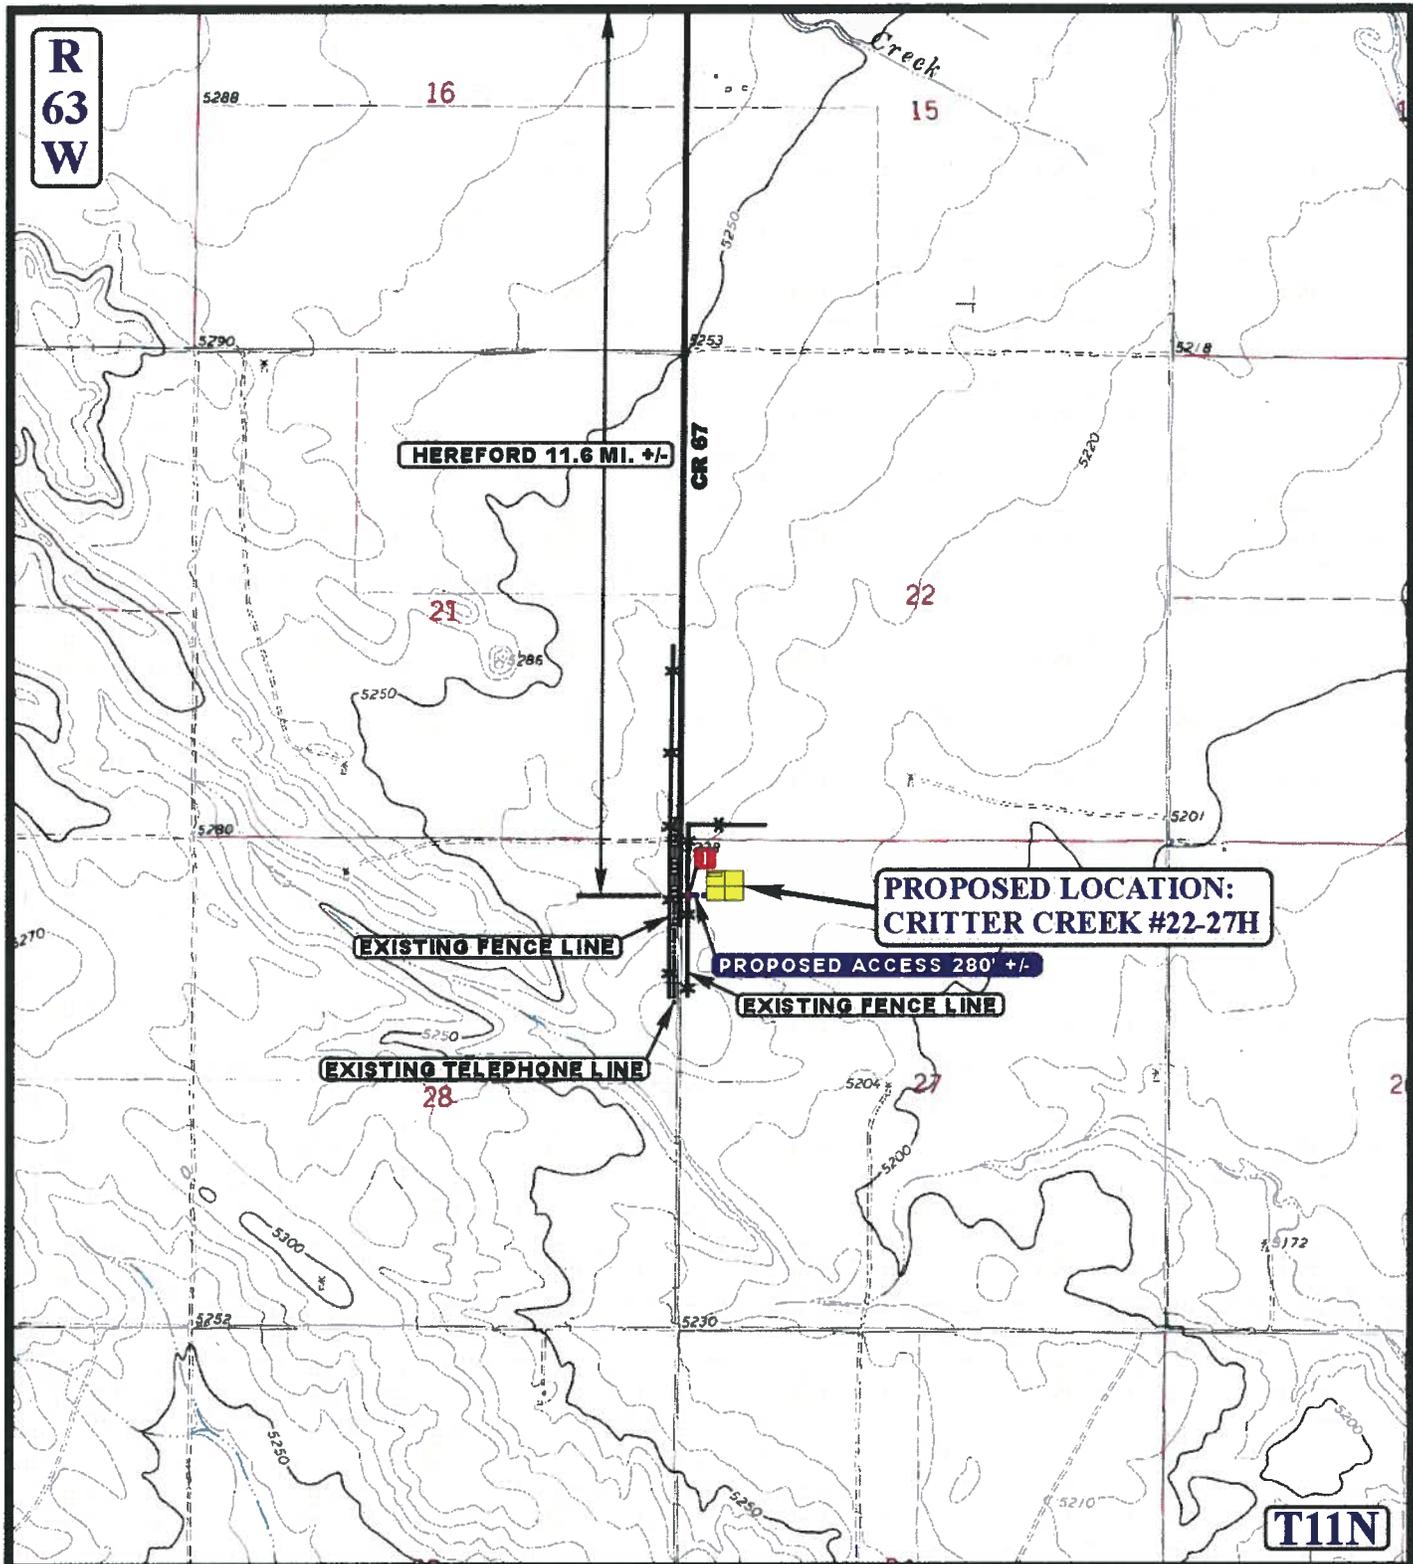

T11N

LEGEND:

- EXISTING ROAD
- PROPOSED ACCESS ROAD
- EXISTING TELEPHONE LINE
- EXISTING FENCE
- INSTALL CATTLE GUARD



EOG RESOURCES, INC.

CRITTER CREEK #22-27H
SECTION 27, T11N, R63W, 6th P.M.
501' FNL 501' FWL

U&L S Uintah Engineering & Land Surveying
 85 South 200 East Vernal, Utah 84078
 (435) 789-1017 * FAX (435) 789-1813

ACCESS ROAD MAP **02 19 10**
 MONTH DAY YEAR **B**
 SCALE: 1" = 2000' DRAWN BY: Z.L. REVISED: 00-00-00 **TOPO**