


## 2A ATTACHMENT 9

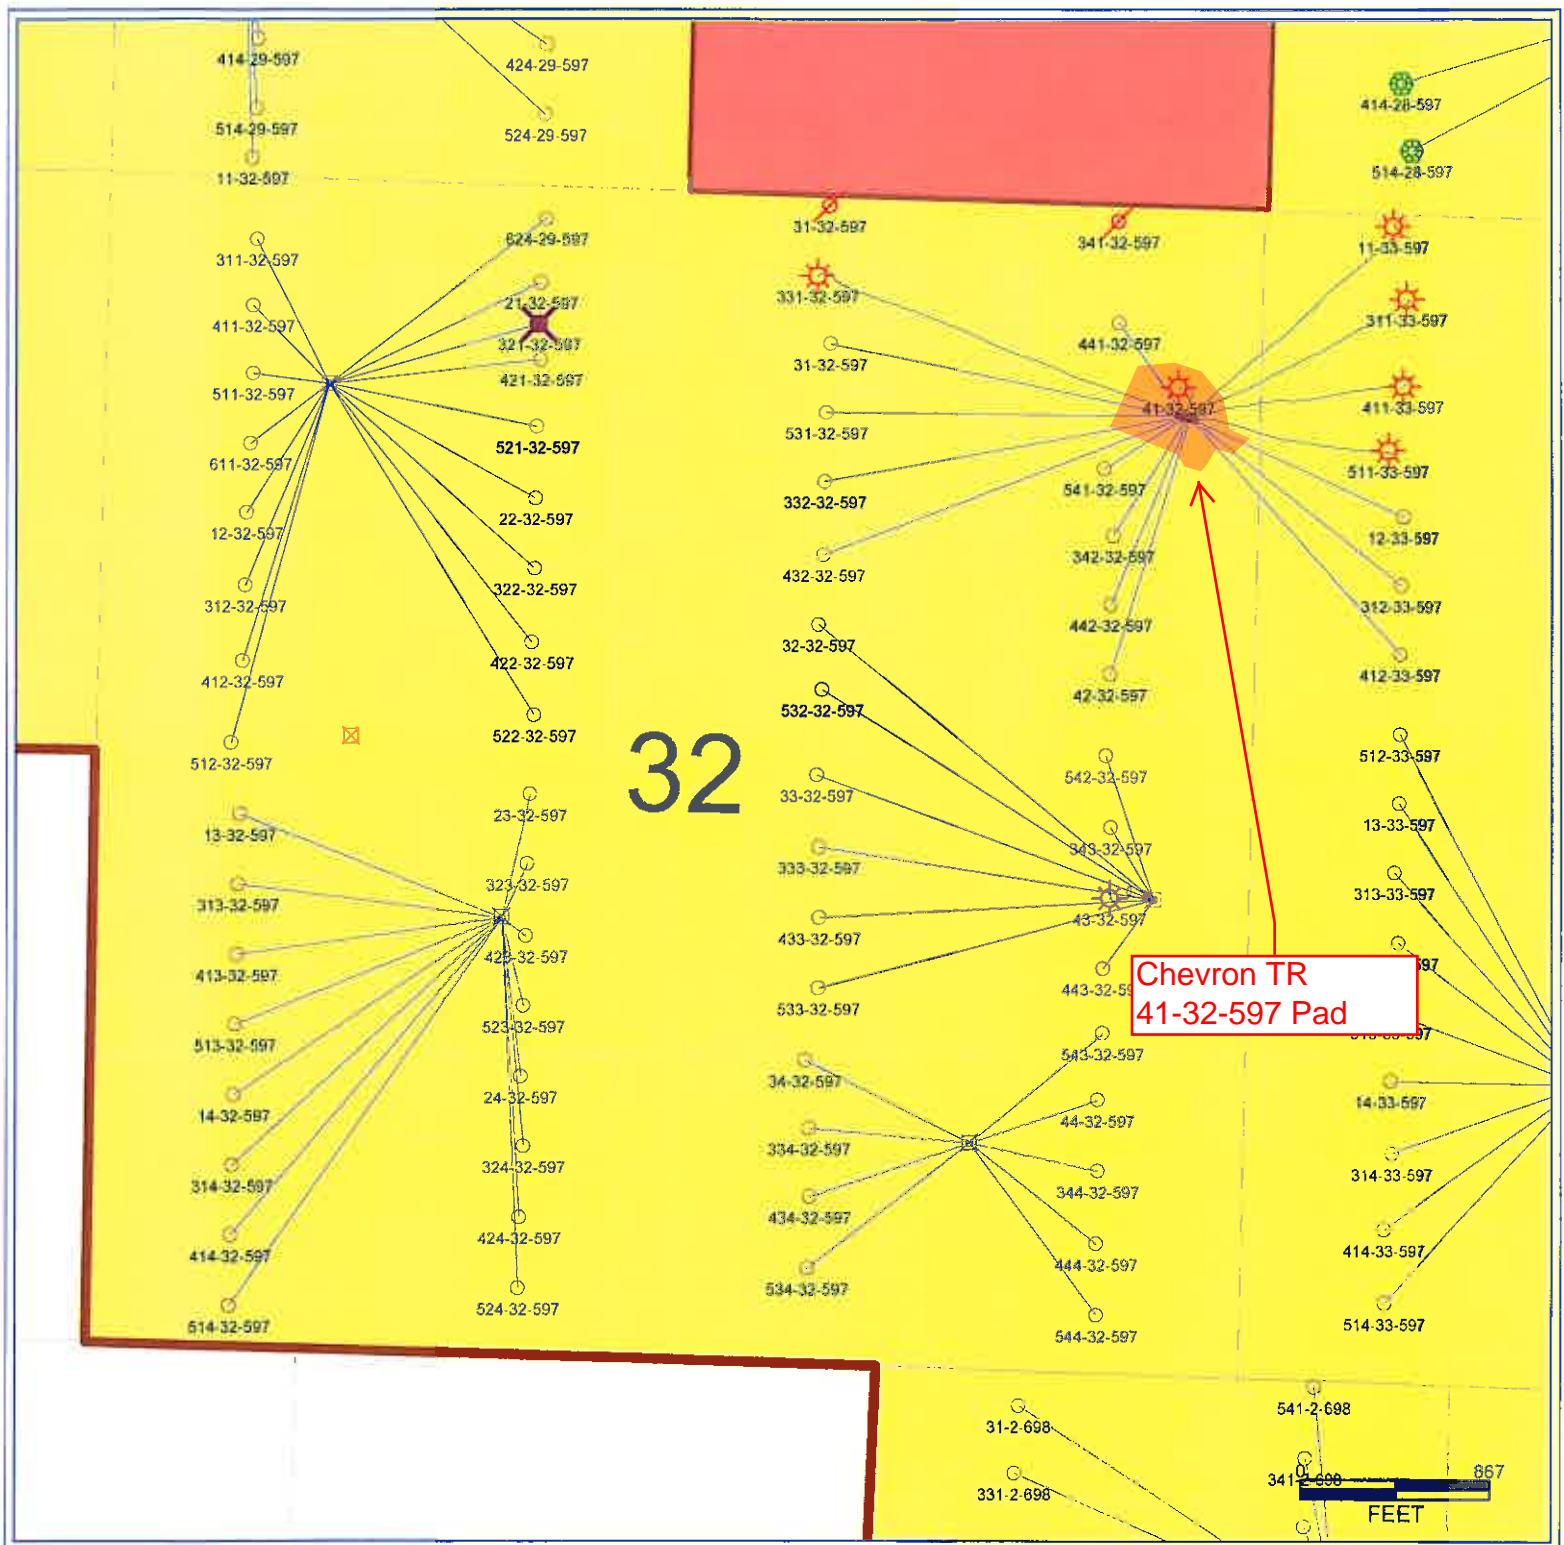

Multi-well Plan  
Chevron TR 41-32-597 Pad  
NENE Sec 32, T5S-R97W  
6th P.M.