
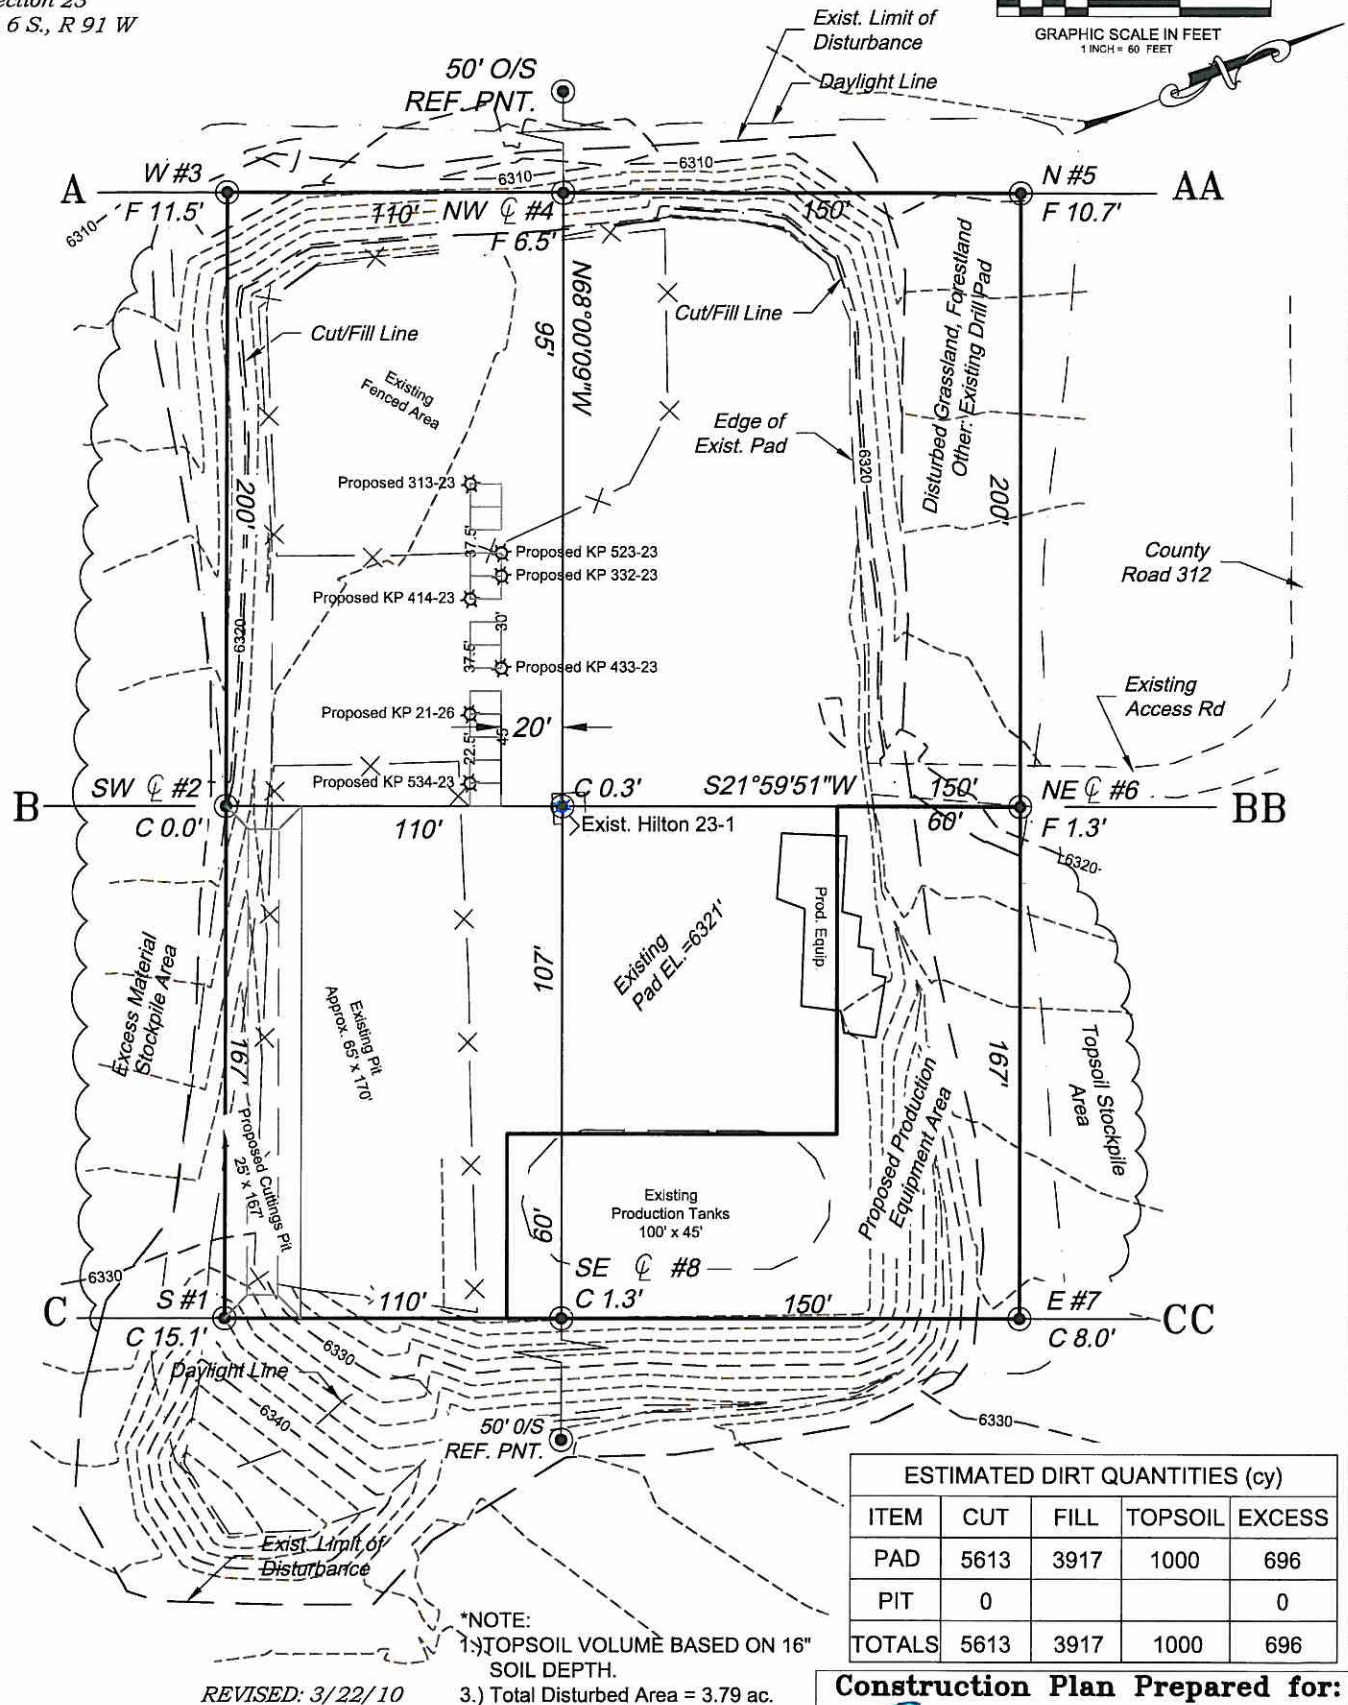


Section 23
T. 6 S., R. 91 W

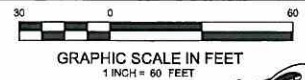

ESTIMATED DIRT QUANTITIES (cy)				
ITEM	CUT	FILL	TOPSOIL	EXCESS
PAD	5613	3917	1000	696
PIT	0			0
TOTALS	5613	3917	1000	696

*NOTE:
1.) TOPSOIL VOLUME BASED ON 16" SOIL DEPTH.
3.) Total Disturbed Area = 3.79 ac.

REVISED: 3/22/10


SCALE: 1" = 60'
DATE: 3/3/10
PLAT: 2 of 9
PROJECT: Williams
DFT: cws

Construction Plan Prepared for:
Williams Williams Production, RMT

KP 24-23 Drill Pad - Plat 2
CONSTRUCTION LAYOUT

136 East Third Street
Rifle, Colorado 81650
Ph. (970) 625-1330
Fax (970) 625-2773

BOOKCLIFF
Survey Services, Inc.

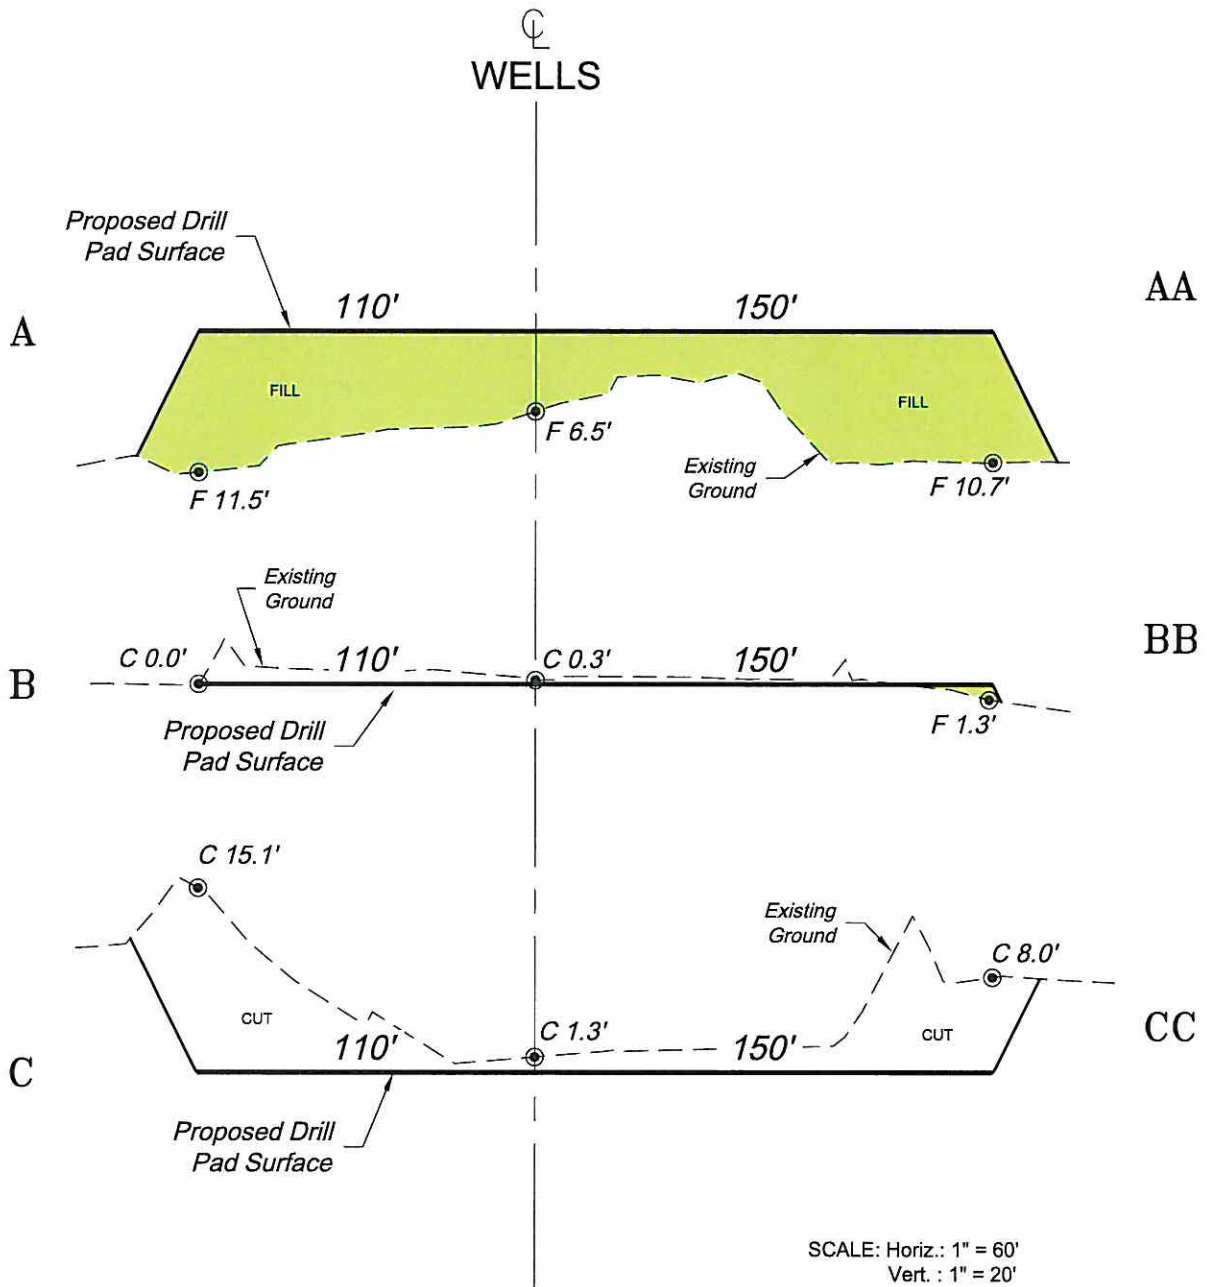

*NOTE:
ALL PROPOSED CUT AND FILL
SIDE SLOPES ARE AT 1.5:1
UNLESS OTHERWISE NOTED.

Construction Plan Prepared for:
Williams Williams Production, RMT

KP 24-23 Drill Pad - Plat 3
CONSTRUCTION LAYOUT
CROSS SECTIONS

136 East Third Street
Rifle, Colorado 81650
Ph. (970) 625-1330
Fax (970) 625-2773



BOOKCLIFF
Survey Services, Inc.

SCALE: As Noted
DATE: 3/3/10
PLAT: 3 of 9
PROJECT: Williams
DFT: cws