

ESTIMATED DIRT QUANTITIES (CY) (PER URS CALCULATIONS)				
ITEM	CUT	FILL	TOPSOIL	EXCESS
PAD	94717	101364	0	-6647
PIT	6830			6830
TOTALS	101547	101364	0	183



**CONSTRUCTION SURVEYS, INC.**  
**0012 SUNRISE BLVD.** NW1/4 e  
**SILT, CO 81652**  
**(970)876-5753**




SCALE: 1"

BM #34L  
NW1/4 SW1/4 OF SECTION 34, T. 7 S., R. 95 W.  
NOBLE ENERGY INC.

SCALE: 1" = 100'

SHEET: 6 of 10

**CONSTRUCTION  
LAYOUT DRAWING  
2 of 4  
(RECLAMATION PAD)**

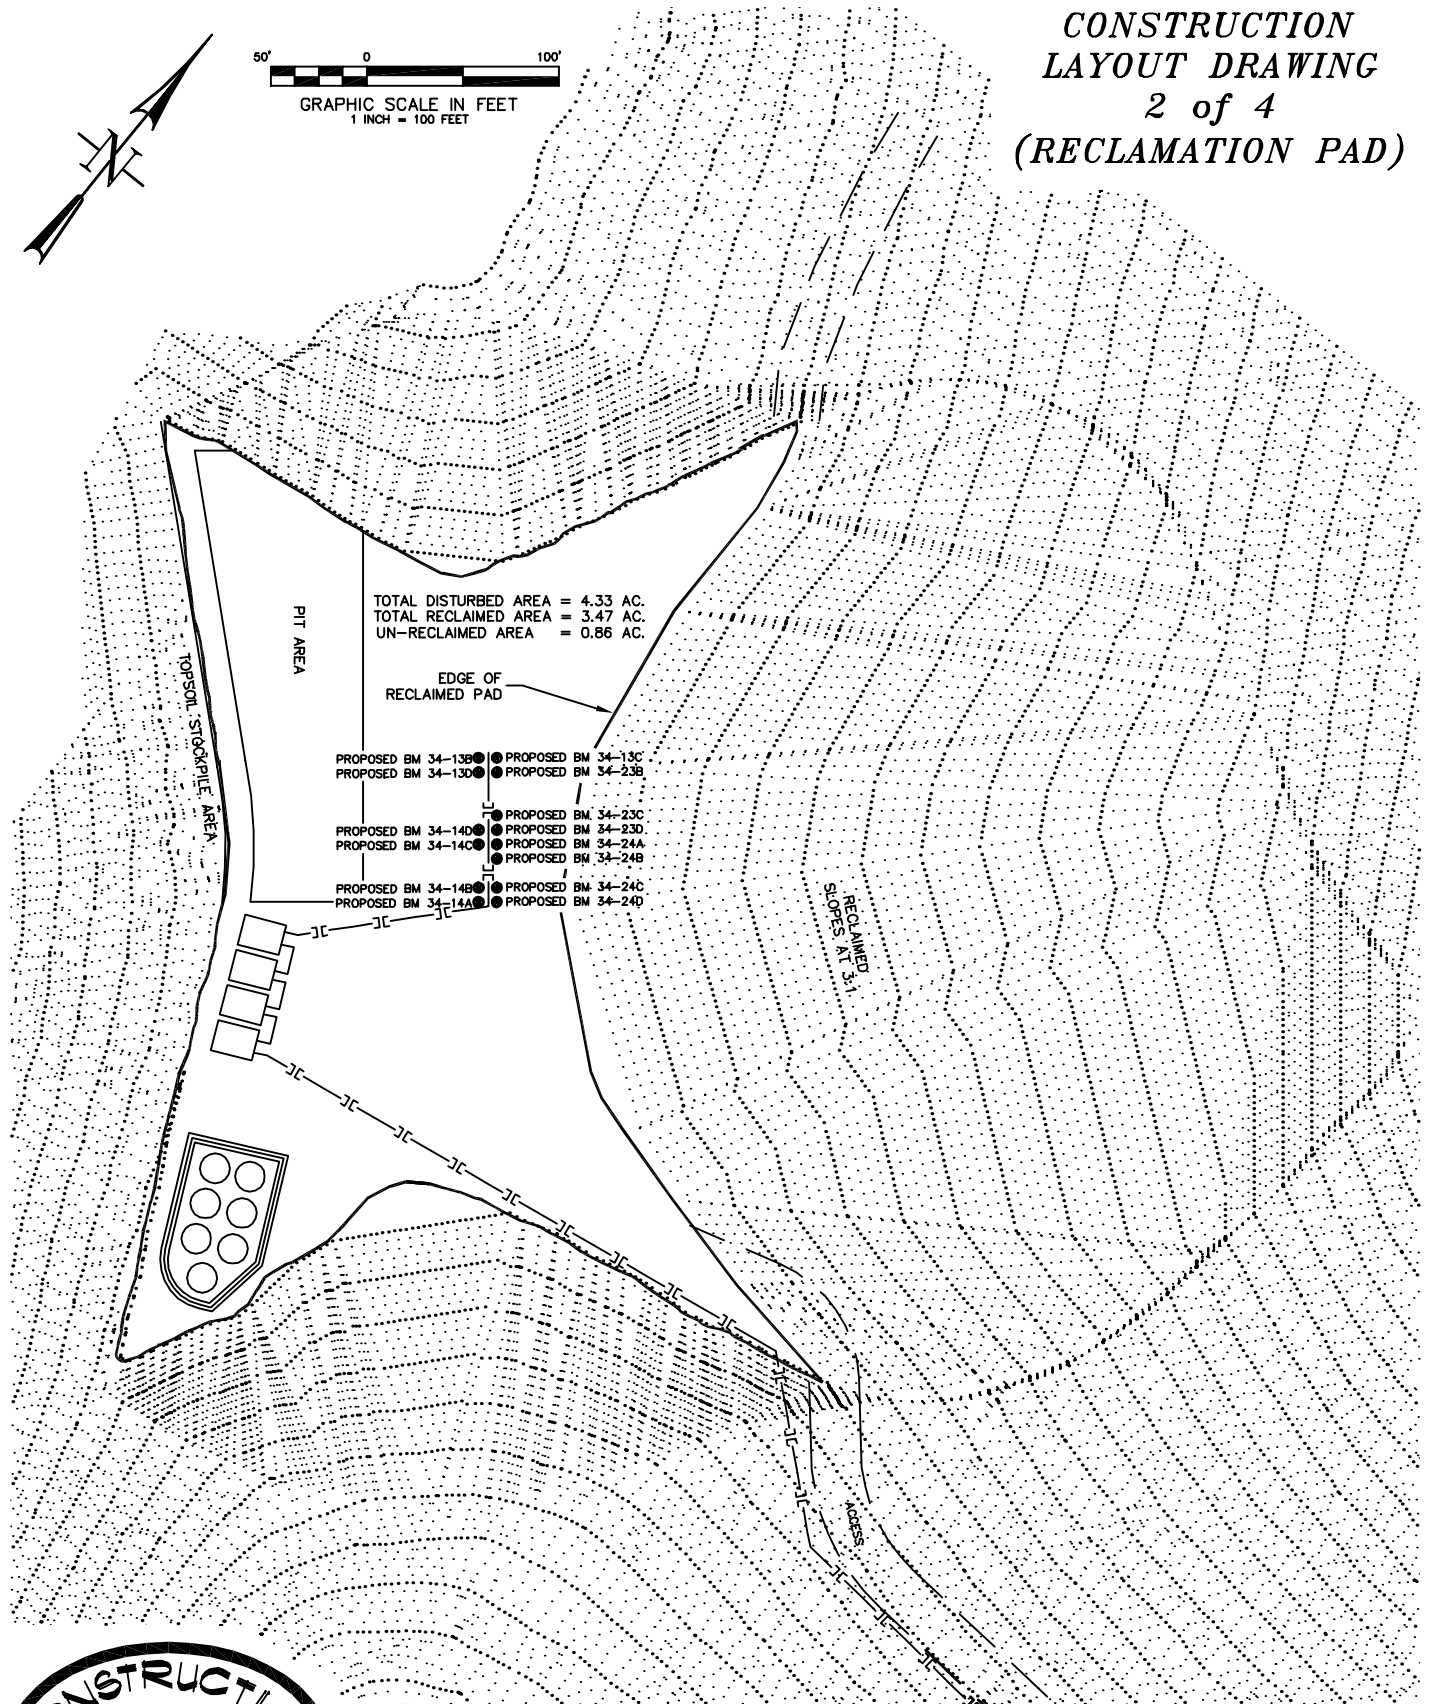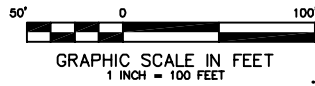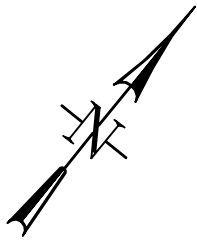



**CONSTRUCTION SURVEYS, INC.**  
0012 SUNRISE BLVD.  
SILT, CO 81652  
(970)876-5753

**BM #34L**  
NW1/4 SW1/4 OF SECTION 34, T. 7 S., R. 95 W.  
**NOBLE ENERGY INC.**

SCALE: 1" = 100'

SHEET: 7 of 10

**CONSTRUCTION  
LAYOUT DRAWING  
3 of 4  
(CROSS SECTIONS  
OF PIT & PAD)**

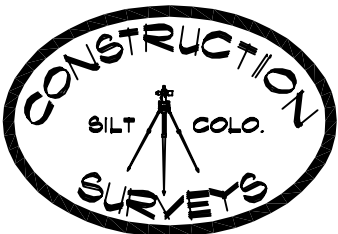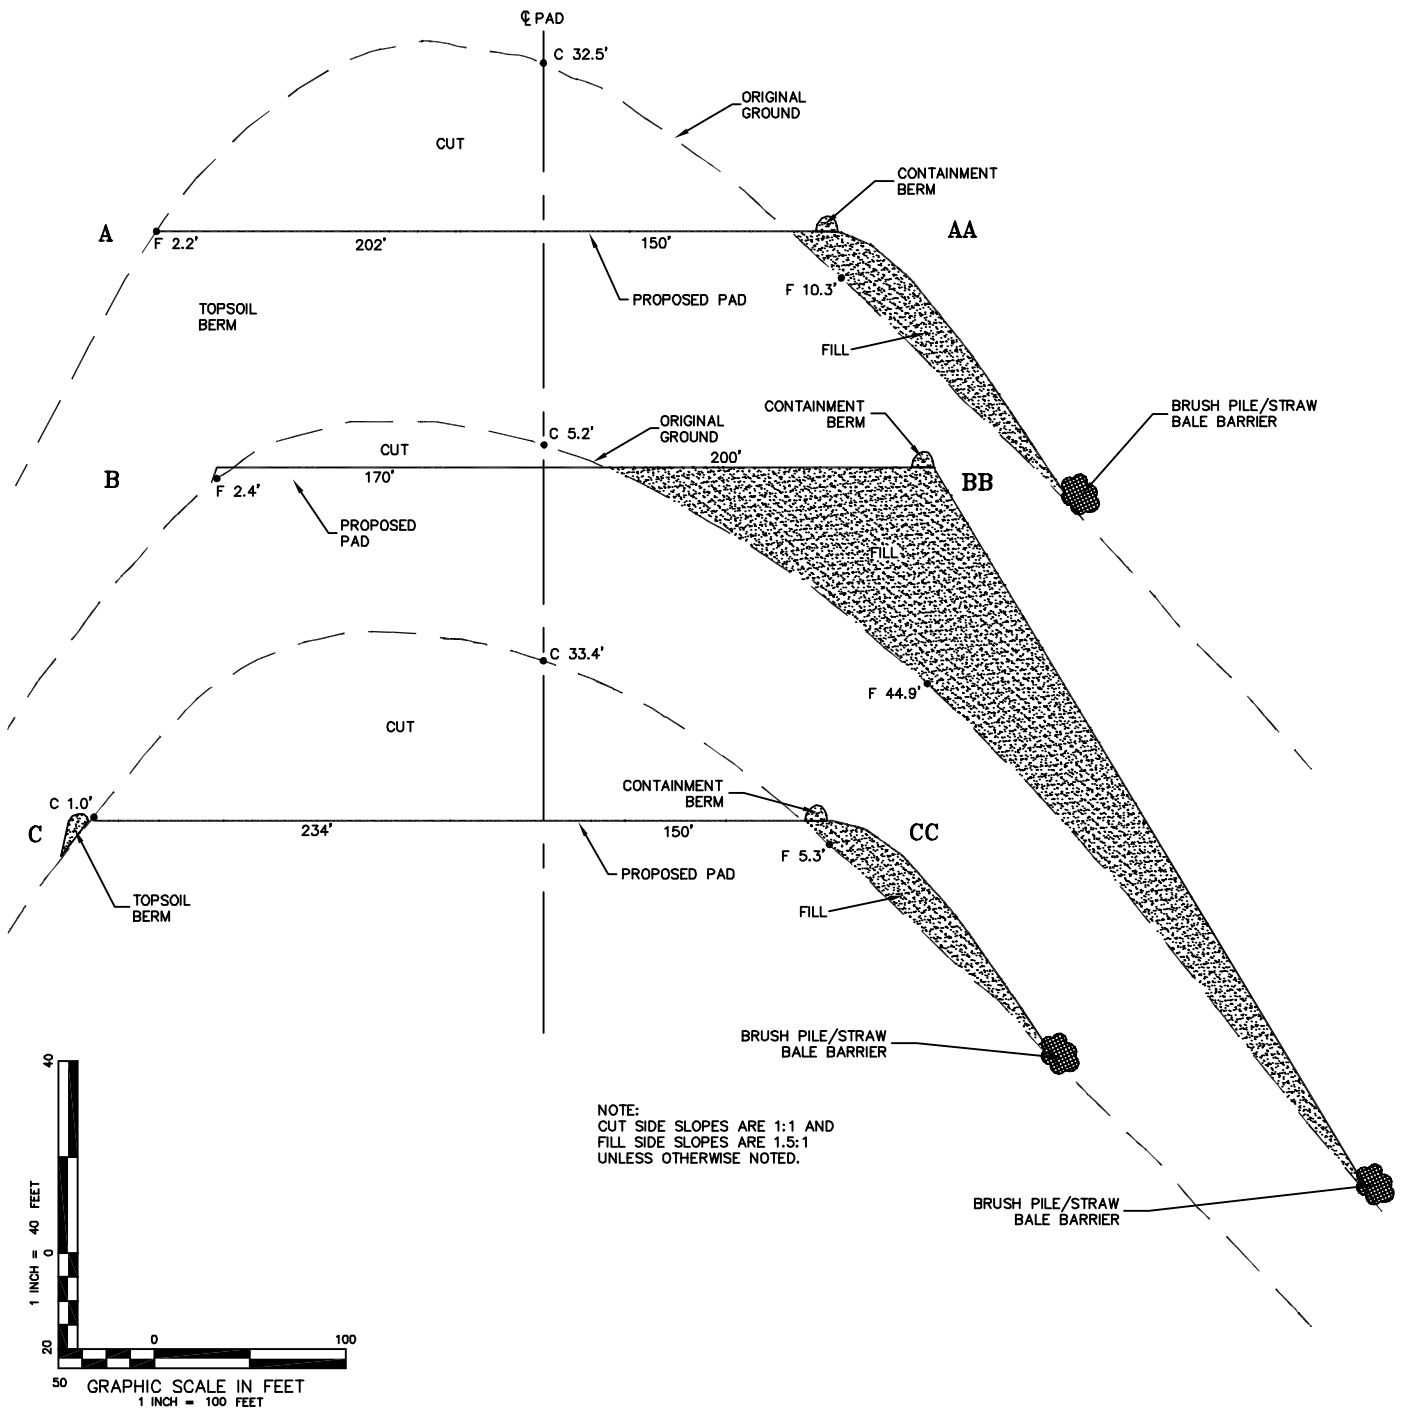



**CONSTRUCTION SURVEYS, INC.**  
0012 SUNRISE BLVD.  
SILT, CO 81652  
(970)876-5753

**BM #34L**  
NW1/4 SW1/4 OF SECTION 34, T. 7 S., R. 95 W.  
NOBLE ENERGY INC.

SCALE: AS SHOWN

SHEET: 8 of 10

**CONSTRUCTION  
LAYOUT DRAWING  
4 of 4  
(CROSS SECTIONS OF  
FINAL RECLAMATION PAD)**

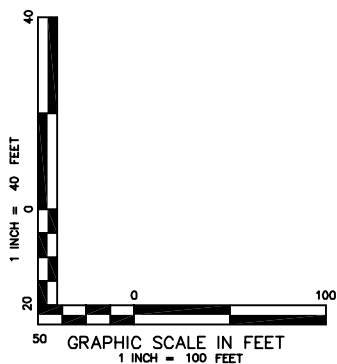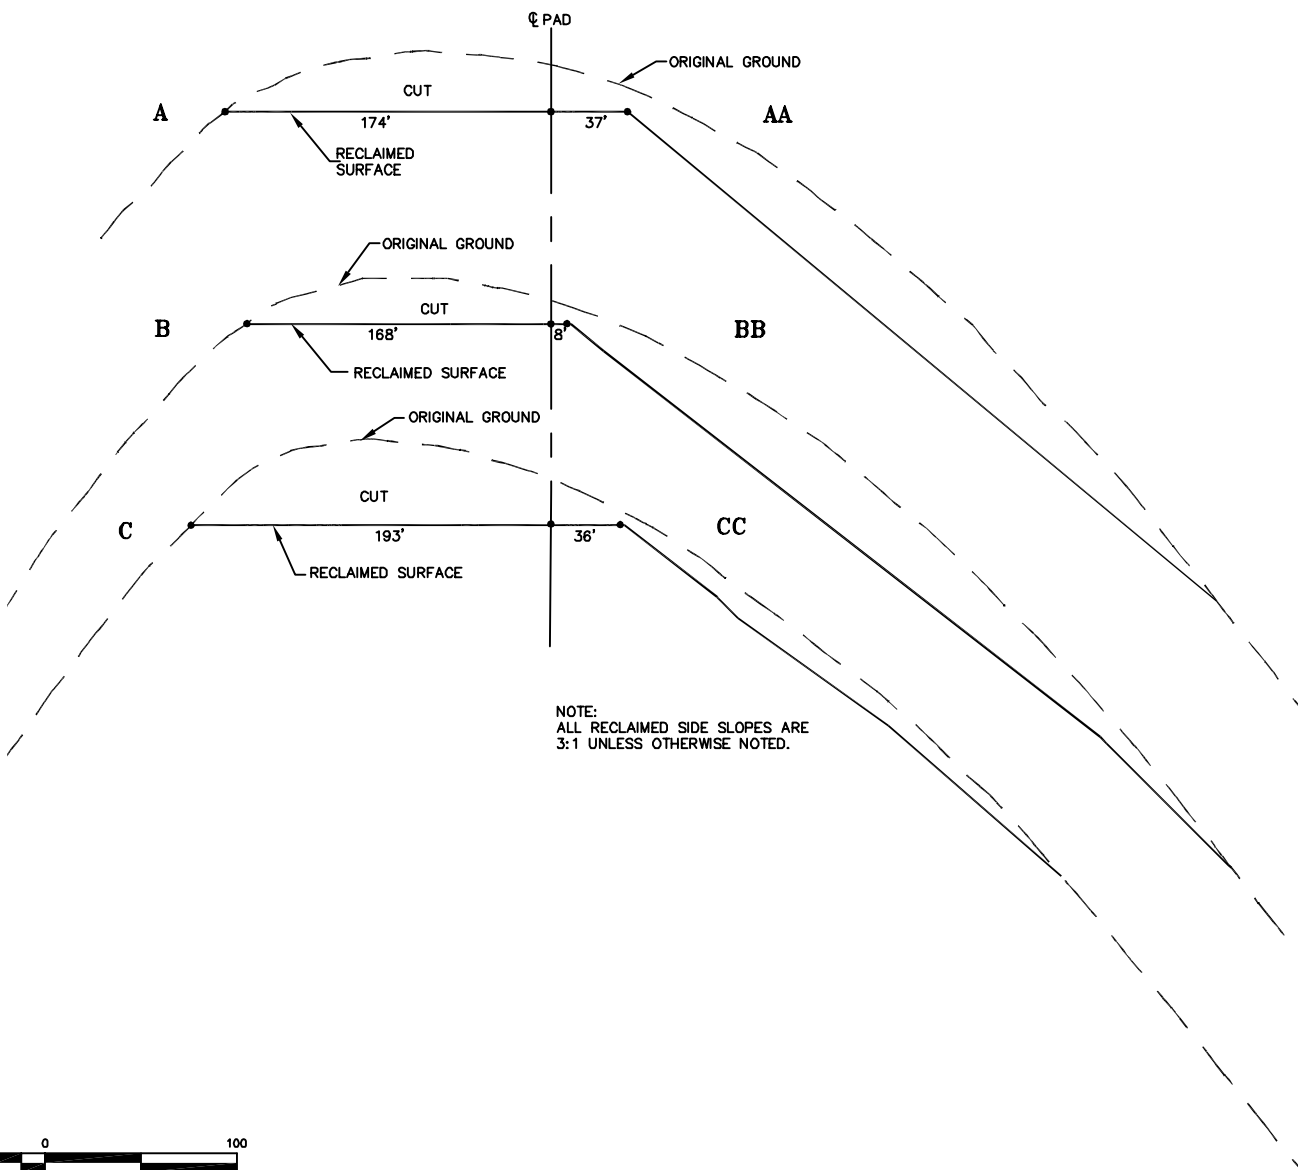

**CONSTRUCTION SURVEYS, INC.**  
0012 SUNRISE BLVD.  
SILT, CO 81652  
(970)876-5753

**BM #34L**  
NW1/4 SW1/4 OF SECTION 34, T. 7 S., R. 95 W.  
**NOBLE ENERGY INC.**

SCALE: AS SHOWN

SHEET: 9 of 10