
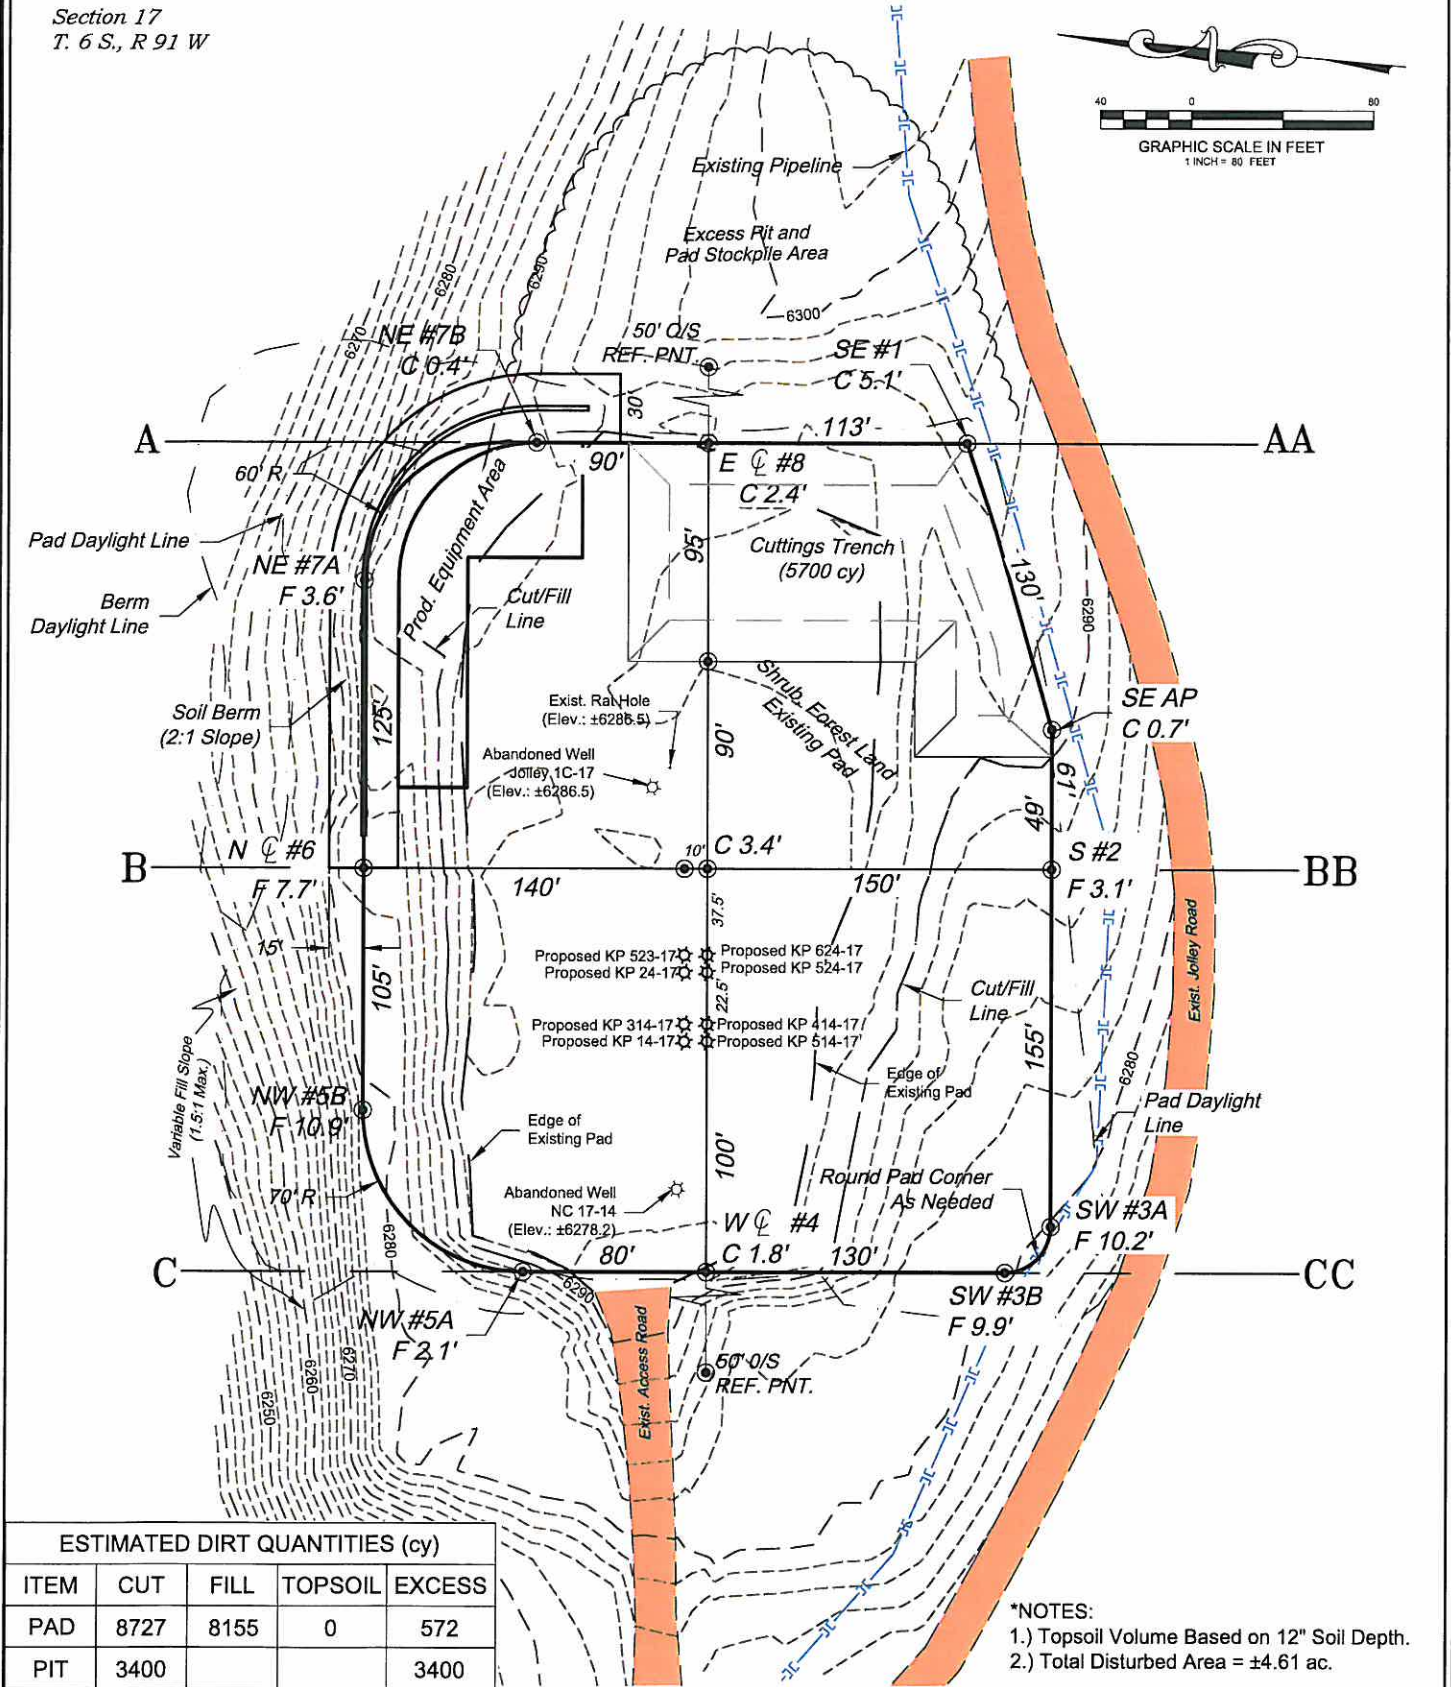


Section 17
T. 6 S., R 91 W

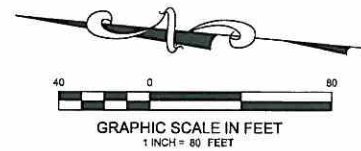

ESTIMATED DIRT QUANTITIES (cy)				
ITEM	CUT	FILL	TOPSOIL	EXCESS
PAD	8727	8155	0	572
PIT	3400			3400
TOTALS	12127	8155	0	3972

*NOTES:
1.) Topsoil Volume Based on 12" Soil Depth.
2.) Total Disturbed Area = ±4.61 ac.

REVISED: 4/8/10

136 East Third Street
Rt. 6, Colorado 81650
Ph. (970) 625-1330
Fax (970) 625-2773




BOOKCLIFF
Survey Services, Inc.

SCALE: 1" = 80'
DATE: 3/24/10
PLAT: 2 of 9
PROJECT: Williams KP
DFT: cws

Construction Plan Prepared for:
Williams. Williams Production, RMT

KP 24-17 Drill Pad - Plat 2
CONSTRUCTION LAYOUT

Section 17
T. 6 S., R 91 W

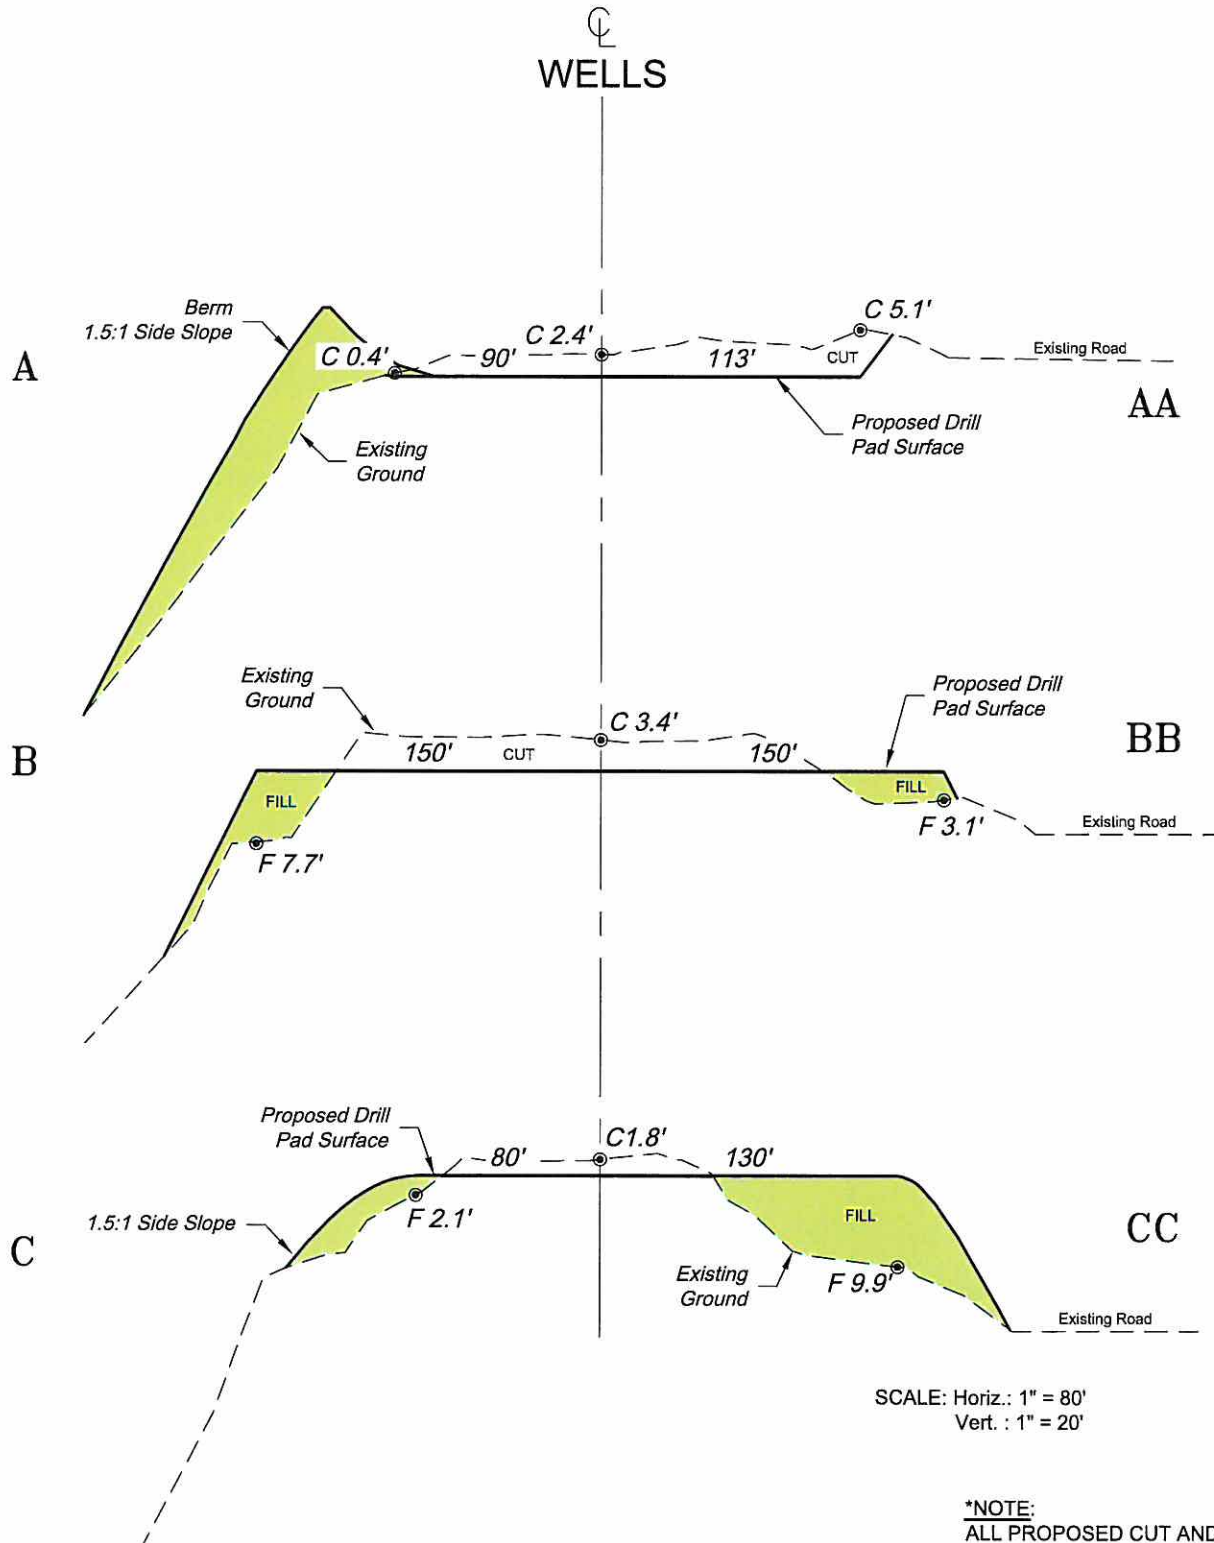

SCALE: Horiz.: 1" = 80'
Vert.: 1" = 20'

*NOTE:
ALL PROPOSED CUT AND FILL
SIDE SLOPES ARE AT 2:1 UNLESS
OTHERWISE NOTED.

REVISED: 4/6/10

135 East Third Street
Rifle, Colorado 81650
Ph. (970) 625-1330
Fax (970) 625-2773



BOOKCLIFF
Survey Services, Inc.

SCALE: As Noted
DATE: 3/24/10
PLAT: 3 of 9
PROJECT: Williams KP
DFT: cws

Construction Plan Prepared for:
Williams. Williams Production, RMT

KP 24-17 Drill Pad - Plat 3
CONSTRUCTION LAYOUT
CROSS SECTIONS