


Location Drawing

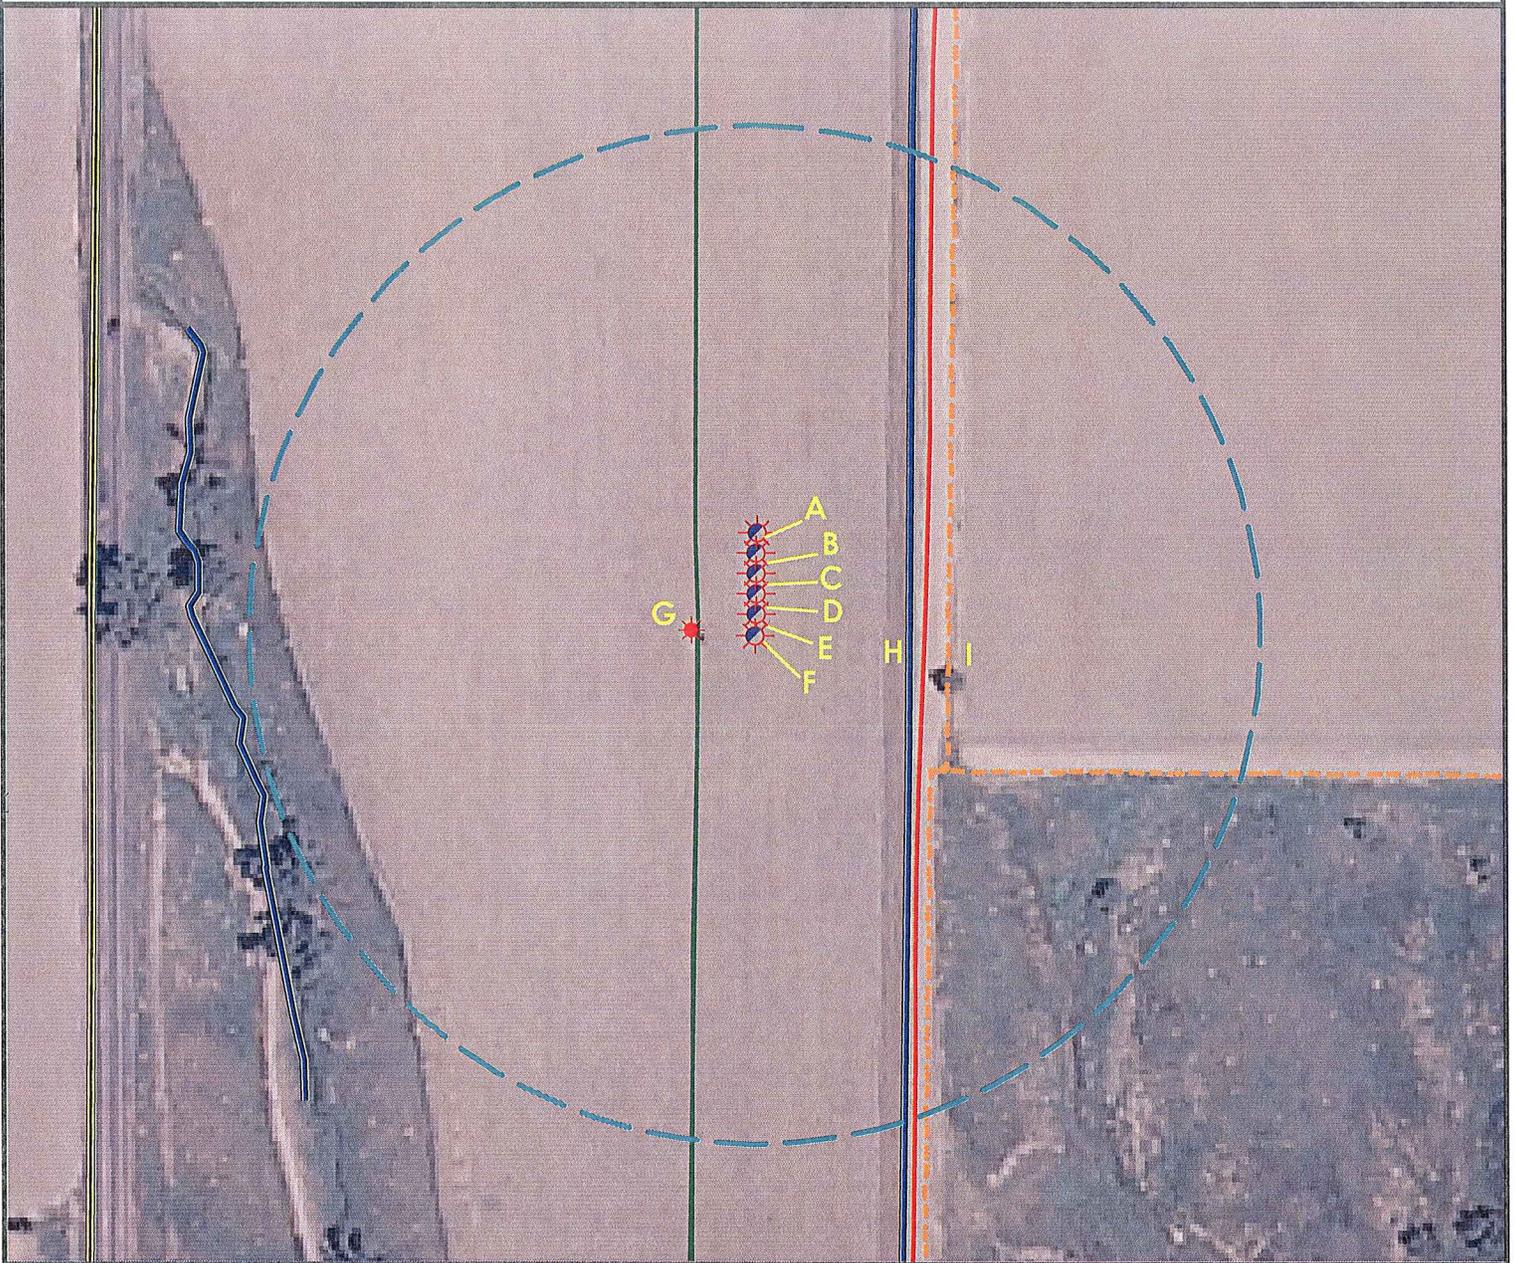

- A. Proposed well WINTERS 30-3.
- B. Proposed well WINTERS 29-3.
- C. Proposed well WINTERS 31-3.
- D. Proposed well WINTERS 18-3.
- E. Proposed well WINTERS 22-3.
- F. Proposed well WINTERS 32-3.
- G. Existing well WINTERS 5-3 is 47' W.
- H. Ditch is 123' E.
- I. Fence is 155' E.



Legend

- Proposed Well
- Existing Well
- Plugged Well
- Water Well
- CattleGuard/Gate
- Bridge
- ECD
- 400' Radius
- Facilities Enclosure
- Building/Residence
- Oil & Gas Equipment
- Water Body
- Utility Box
- Fence
- Overhead Power Line
- Pipeline
- Public Road
- Access Road
- Ditch/Canal
- Concrete Ditch

400ft Radius Map

WINTERS 32-3 Pad Multi Well Pad

Surface Location: T5N R65W S3
Description of surface uses : Open Field

Field Date: 02/16/2010
Drawing Date: 02/23/2010
Drafter: BHF
Checked By: BHF

Aerial Photo supplied by NAIP - 2009

Prepared for:
**KERR-MCGEE OIL &
GAS ONSHORE LP**



Use our resources to find yours!
www.petro-fs.com

1801 W. 13th Ave Suite 207
Denver, CO 80204 (303) 928-7128
111 E. Third Street
Rifle, CO 81650 (970) 625-4740