


VEGETATION:
CRP-DRY FARM LAND

PAD LAYOUT

PAWNEE 10-67-36-1 PAD

SURFACE USE:
AGRICULTURAL-FALLOW FIELD

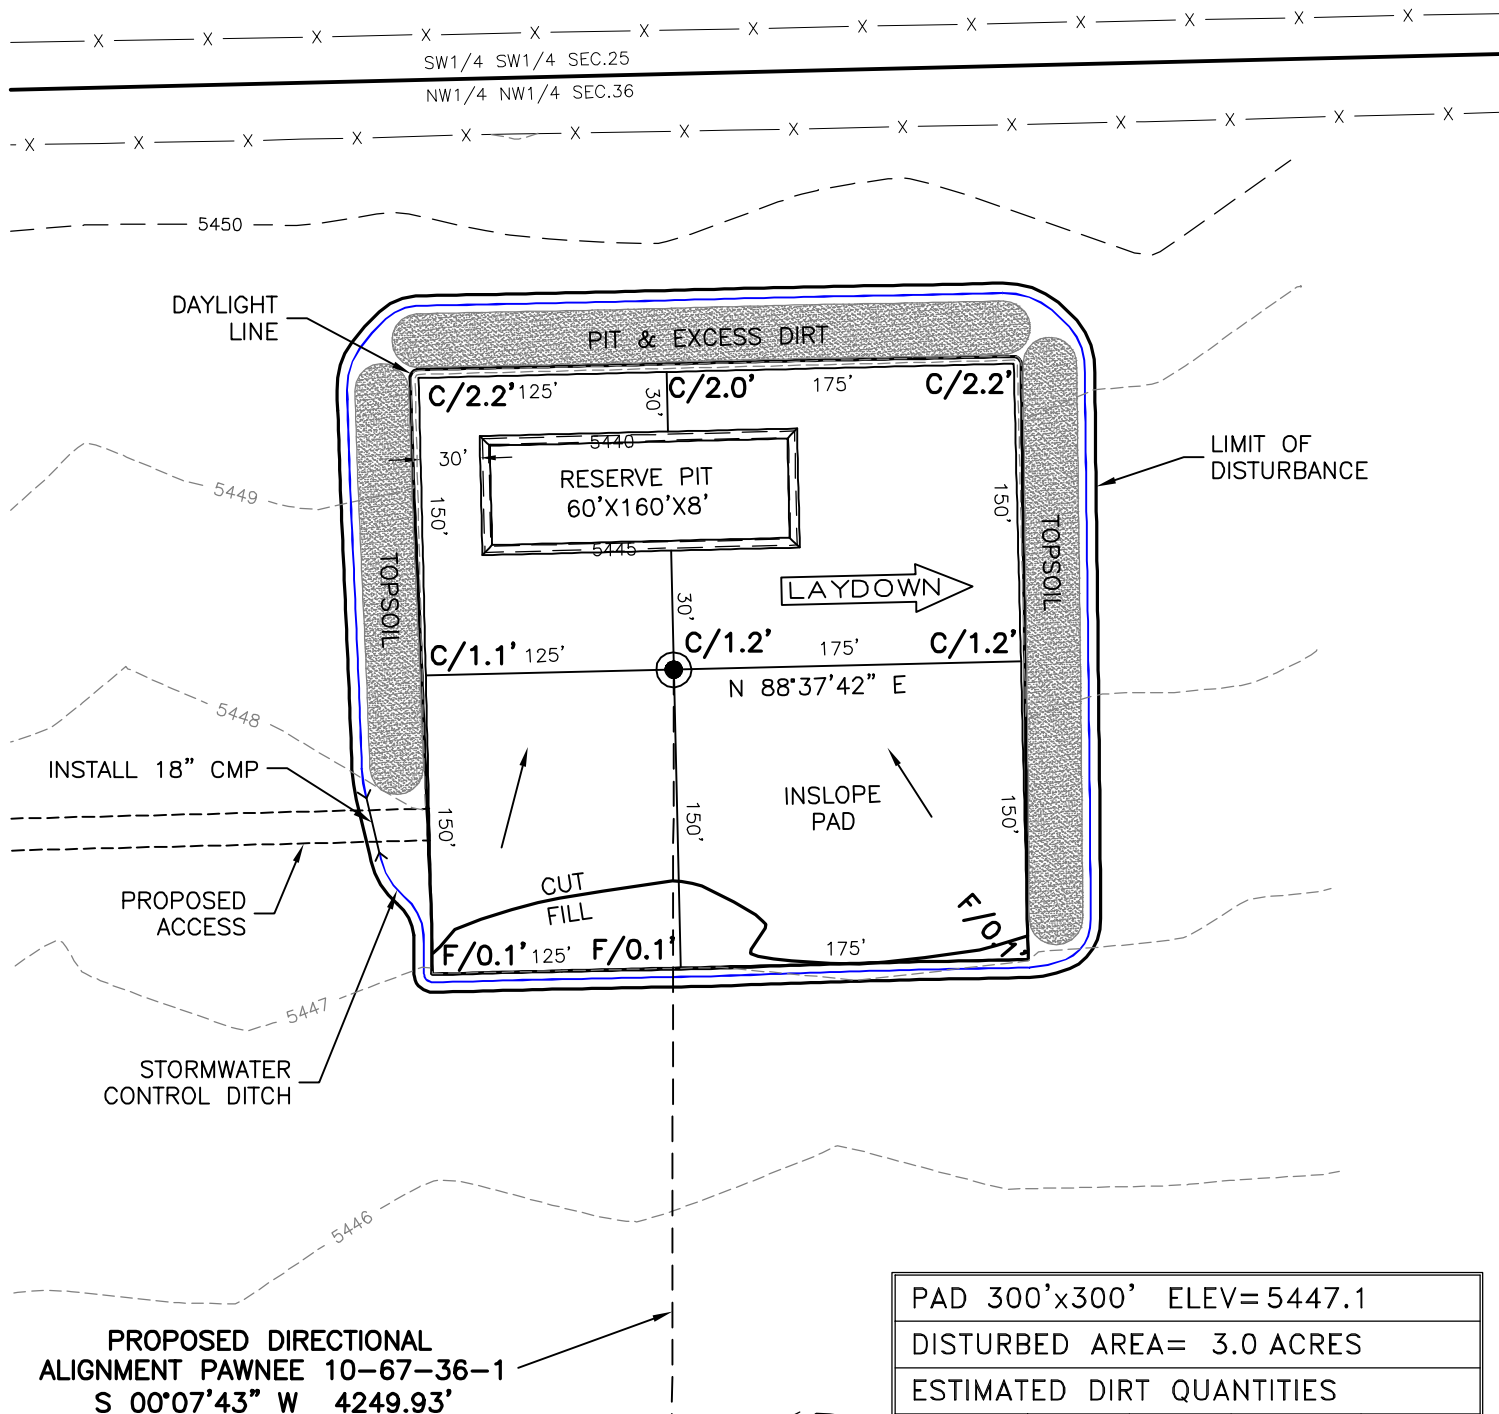



NOTES:

- 1) 10% ALLOWANCE IS MADE FOR SOIL EXPANSION.
- 2) PIT LOCATION & SIZE TO BE DETERMINED AT TIME OF CONSTRUCTION.

3/4/10



North

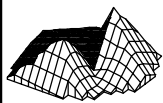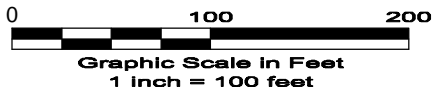

LAND SURVEYING AND MAPPING
LAFAYETTE - WINTER PARK
Ph 303 666 0379 Fx 303 665 6320

RUBICON OIL & GAS LLC
PAWNEE 10-67-36-1

SL NW1/4 NW1/4 SEC. 36 T10N R67W
BL SW1/4 SW1/4 SEC. 36 T10N R67W
6th PM WELD COUNTY COLORADO