


Section 31  
T. 6 S., R 94 W

50 0 100

GRAPHIC SCALE IN FEET  
1 INCH = 100 FEET

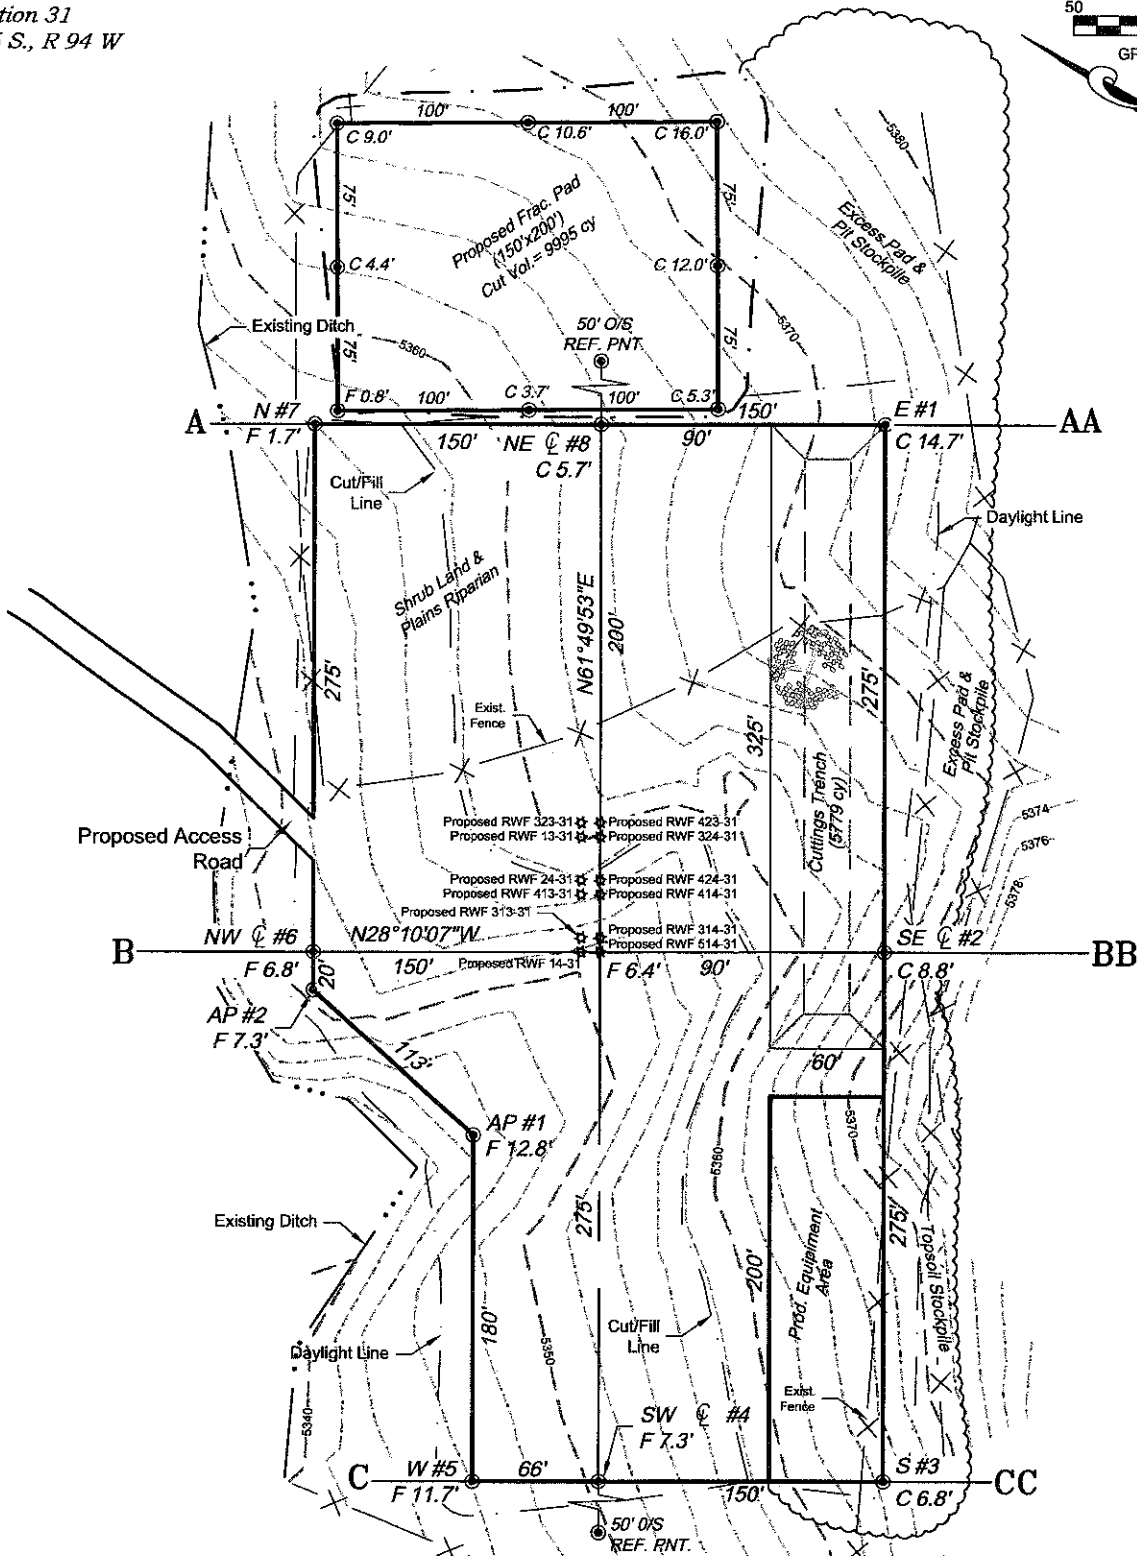

ESTIMATED EARTHWORK QUANTITIES(cy)				
ITEM	CUT	FILL	TOPSOIL	EXCESS
PAD	20929	13657	6350	922
PIT	5779			5779
TOTALS	26708	13657	6350	6701

\*NOTE:  
1) Earthwork Quantities shown in table do not include Frac. Pad volumes.  
2.) Topsoil Volume Based on 12" Soil Depth.  
2.) Total Disturbed Area = 4.53 ac


REVISED: 3/23/10

SCALE: 1" = 100'  
DATE: 12/5/08  
PLAT: 2 of 9  
PROJECT: Williams  
DFT: cws

Construction Plan Prepared for:  
**Williams** Williams Production, RMT

RWF 13-31 Drill Pad - Plat 2  
CONSTRUCTION LAYOUT



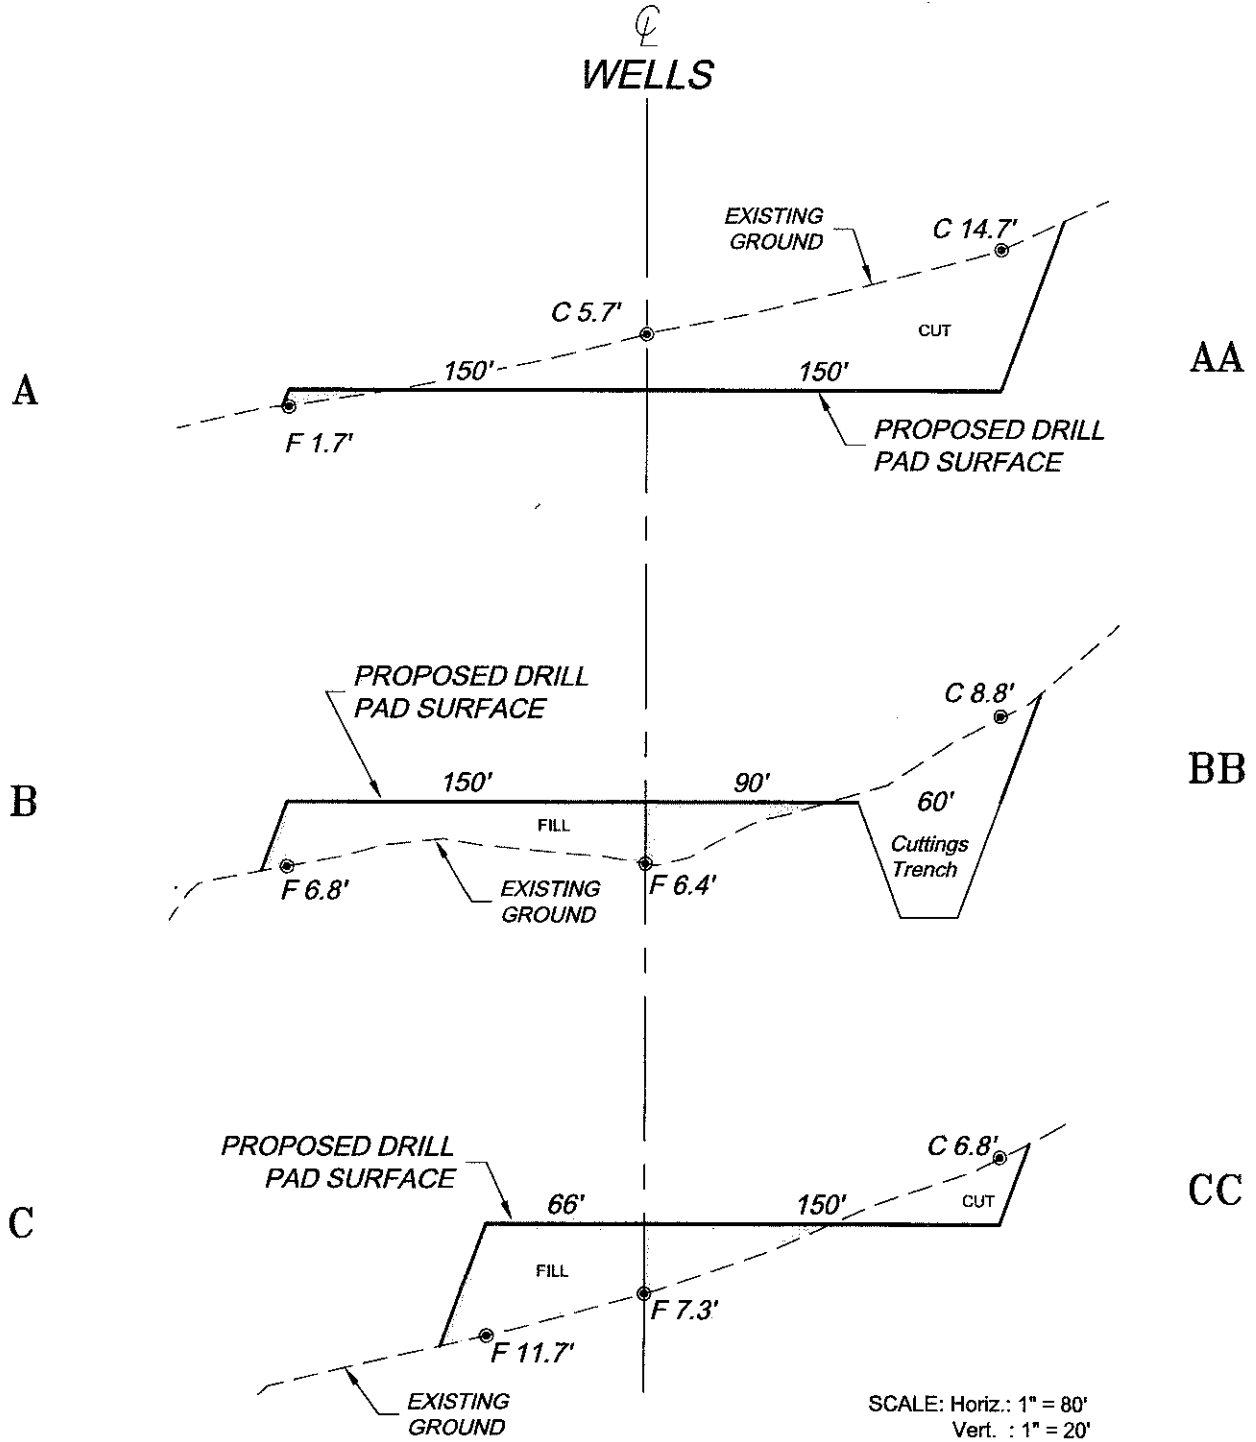

\*NOTE:  
ALL PROPOSED CUT AND FILL  
SIDE SLOPES ARE AT 1.5:1  
UNLESS OTHERWISE NOTED.

REVISED: 3/23/10

SCALE: As Noted  
DATE: 12/5/08  
PLAT: 3 of 9  
PROJECT: Williams  
DFT: cws

Construction Plan Prepared for:

**Williams** Williams Production, RMT

RWF 13-31 Drill Pad - Plat 3  
CONSTRUCTION LAYOUT  
CROSS SECTIONS

