


Newton 22-02 1N46W_Location Construction Drawing

↑
North

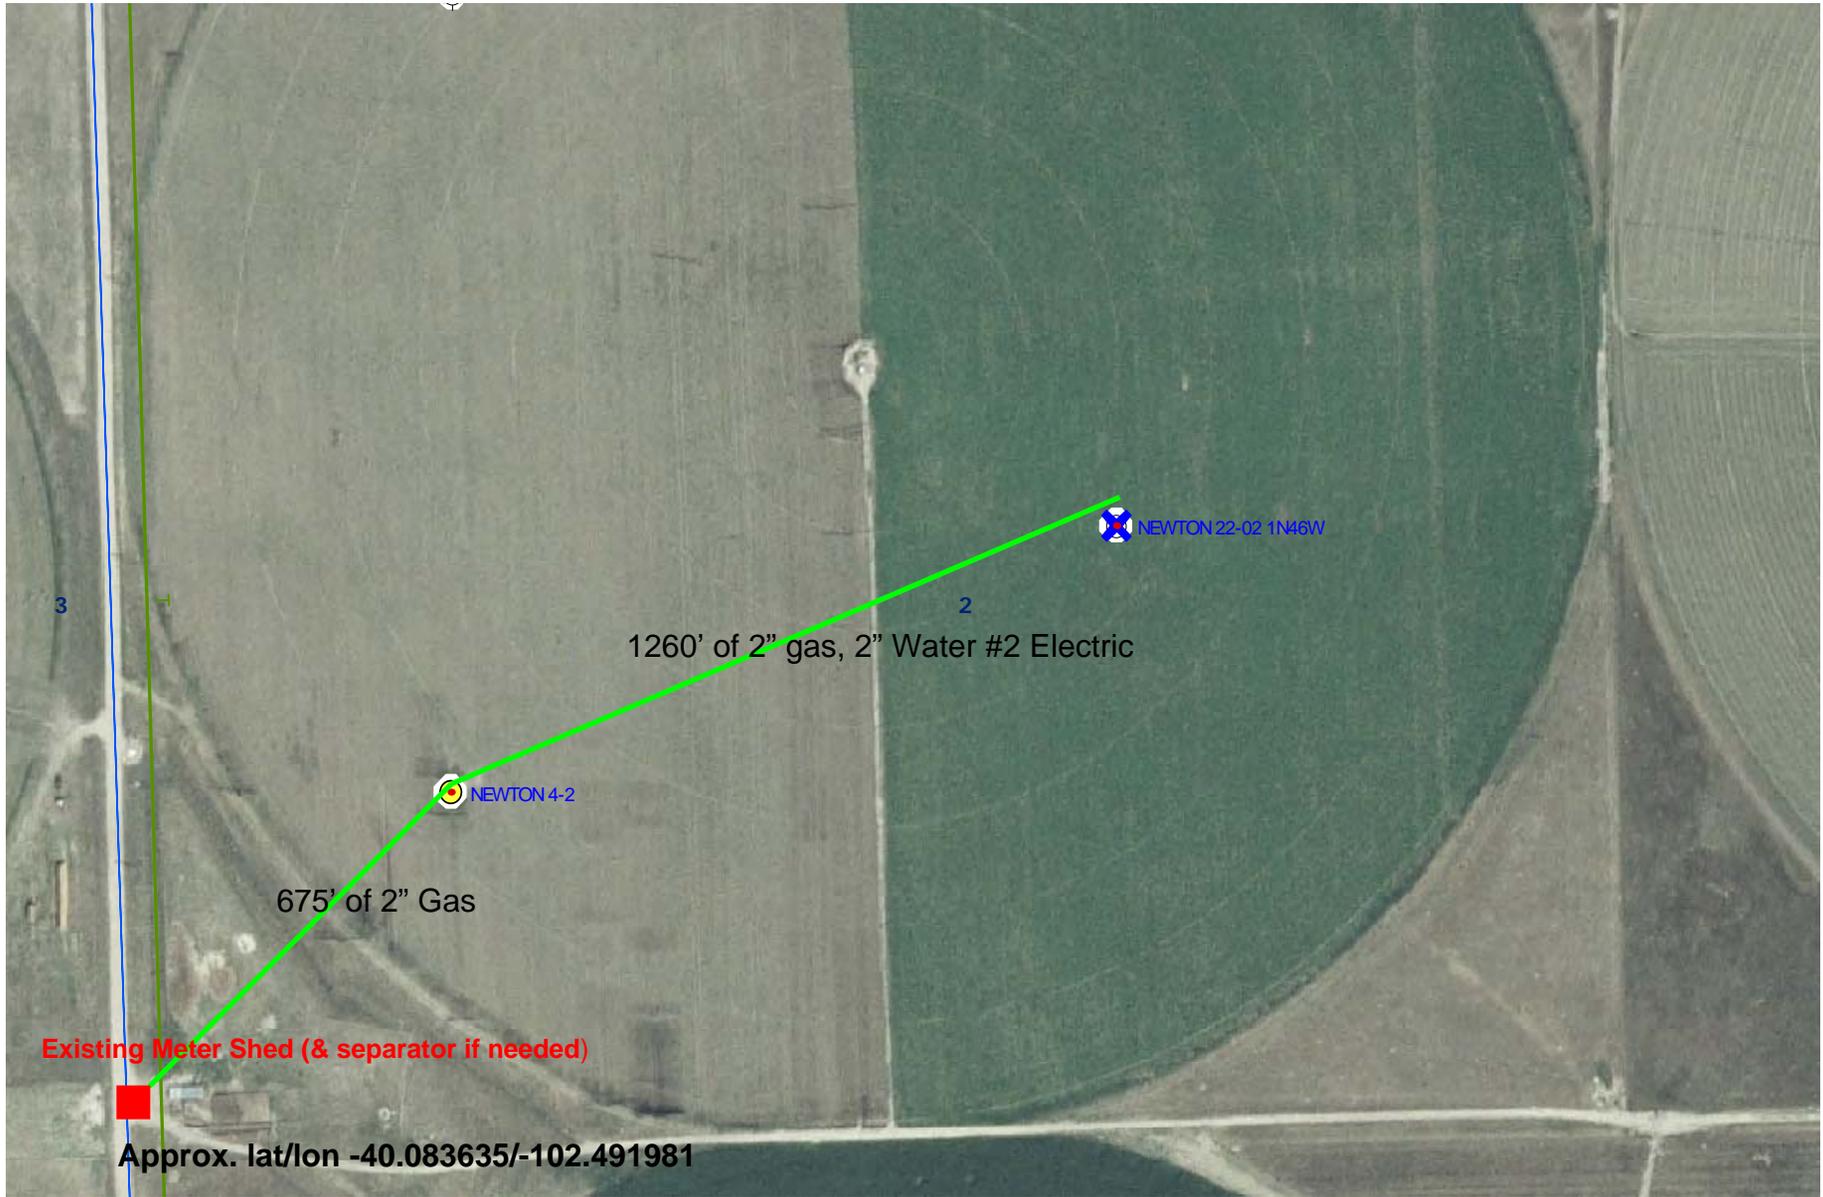

Existing Meter Shed (& separator if needed)

Approx. lat/lon -40.083635/-102.491981