


# PRODUCTION FACILITY VISIBLE IMPROVEMENTS

SECTION: 4  
TOWNSHIP: 3N  
RANGE: 64W

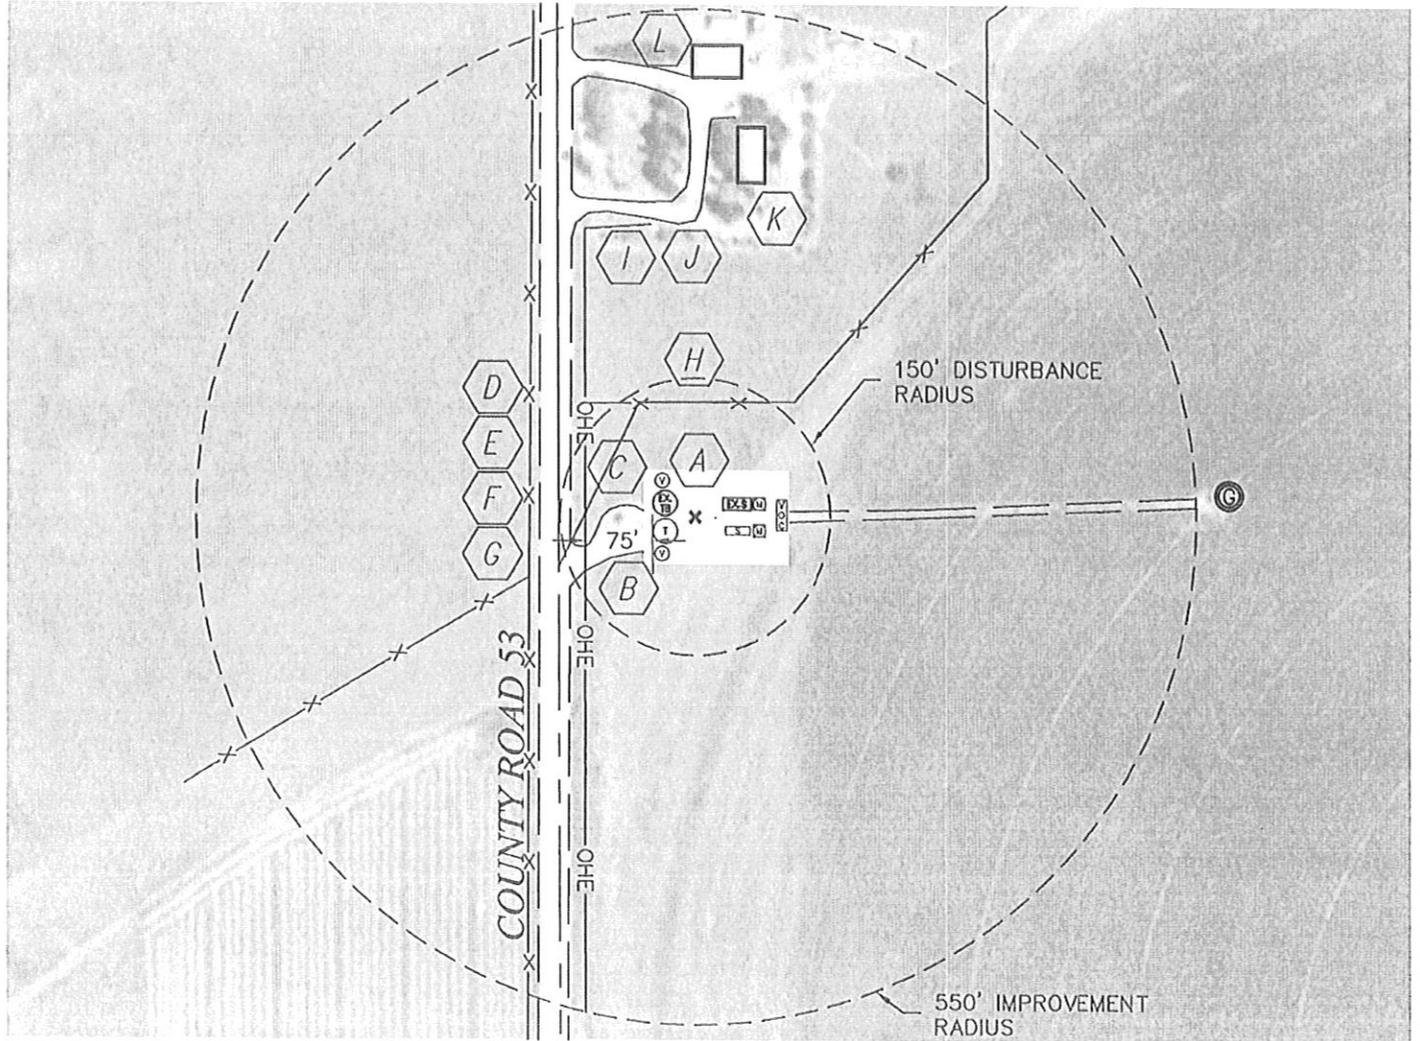

**REFERENCE POINT LOCATION:**

LATITUDE: 40.25263°N  
 LONGITUDE: 104.56487°W  
 PDOP: 1.5  
 1/41/4: NW1/4SW1/4  
 FSL: 1972'  
 FWL: 152'  
 DISTANCE TO WELL: 681' SE  
 ASSOCIATED NEW WELLS:  
 GITTLEIN D 04-33  
 ASSOCIATED EXISTING WELLS:  
 MARIE D 4-12  
 MARIE D 4-11


**LEGEND:**

X	REFERENCE POINT
⊙	PROPOSED TANK
⊕	PROPOSED WATER VAULT
▭	PROPOSED SEPARATOR
⊠	PROPOSED METER
⊞	PROPOSED EMISSIONS CONTROL DEVICE

ALL DISTANCES ARE APPROXIMATE

**IMPROVEMENTS:**

- A EX. SEPARATOR, 13' NORTHWEST
- B EX. TANK BATTERY, 77' SOUTHWEST
- C PROPERTY LINE, 112' NORTHWEST
- D OVERHEAD UTILITY, 123' WEST
- E EDGE OF COUNTY ROAD 53, 139' WEST
- F PROPERTY LINE, 152' WEST
- G FENCE, 184' WEST
- H FENCE/PROPERTY LINE 124' NORTH
- I OVERHEAD UTILITY, 320' NORTHWEST
- J EDGE OF DRIVE, 317' NORTH
- K BUILDING CORNER, 364' NORTHEAST
- L BUILDING CORNER, 476' NORTH

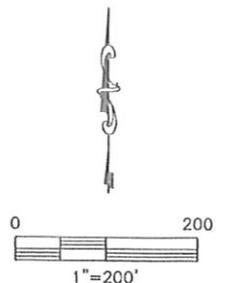

PROJECT#: 2008275