
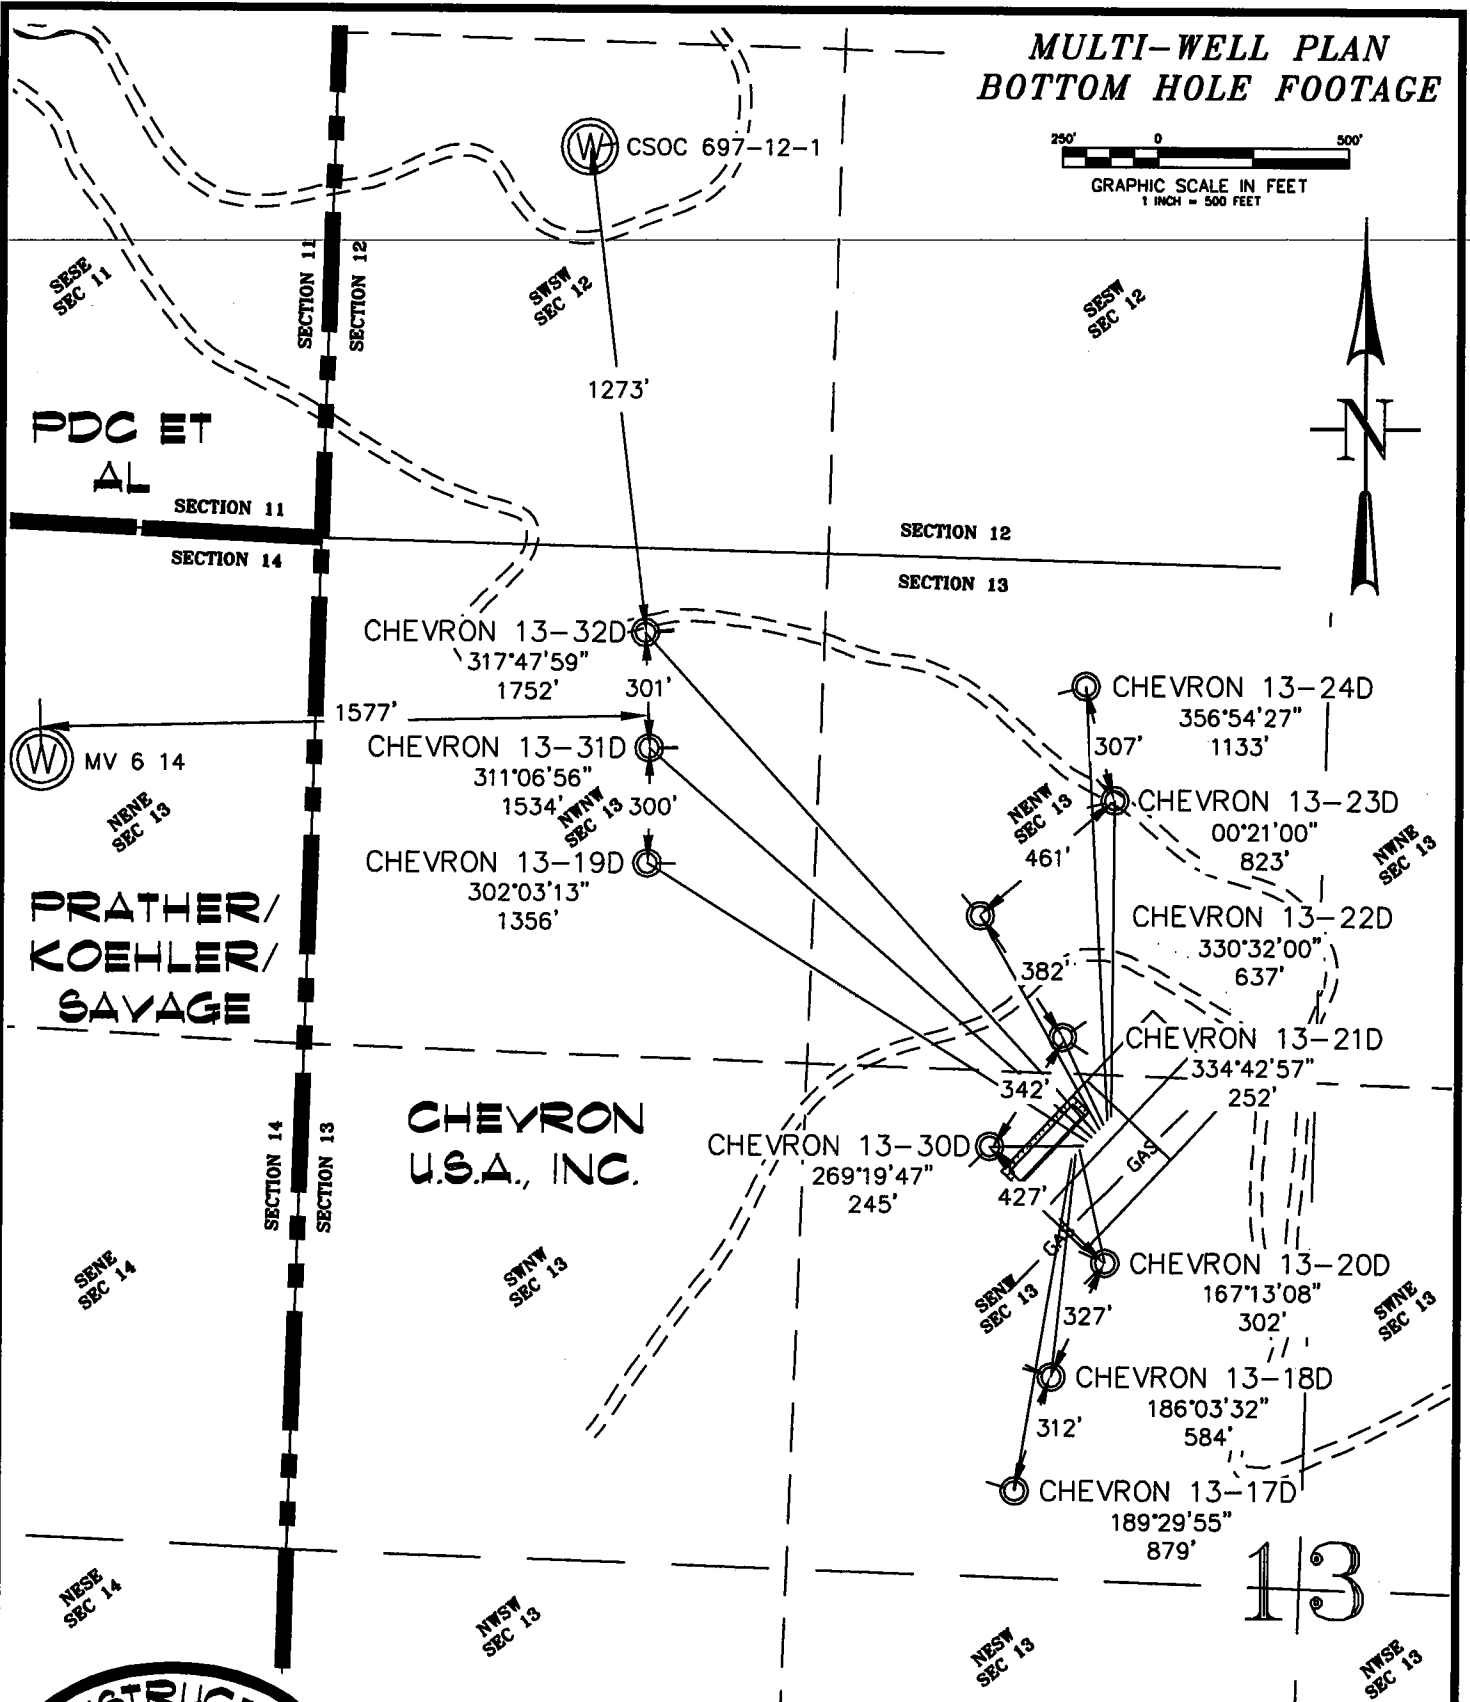


MULTI-WELL PLAN BOTTOM HOLE FOOTAGE

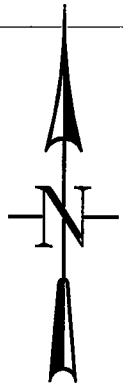

CONSTRUCTION SURVEYS, INC.
0012 SUNRISE BLVD.
SILT, CO 81652
(970)876-5753

Chevron F13-697
SE 1/4 NW 1/4 SECTION 13, T. 6 S., R. 97 W.
BERRY PETROLEUM COMPANY

SCALE: 1" = 500'

SHEET: 11 of 11