

PAD LAYOUT

JOHNSON 32-03 PAD

VEGETATION:

MATURE ASPEN & CONIFER
MOUNTAIN SHRUBS
SAGEBRUSH
GRASSES


PAD 450'x250' ELEV=7849.7'

DISTURBED AREA= 3.2 ACRES

ESTIMATED DIRT QUANTITIES

CUTx10%	FILL	TRENCH	TOPSOIL	EXCESS
15,920	10,300	3,610	5,130	490



NOTE: VOLUMES IN CUBIC YARDS. TOPSOIL INCLUDED IN VOLUMES AT A DEPTH OF 12". TRENCH NOT INCLUDED IN TOTAL EXCESS.

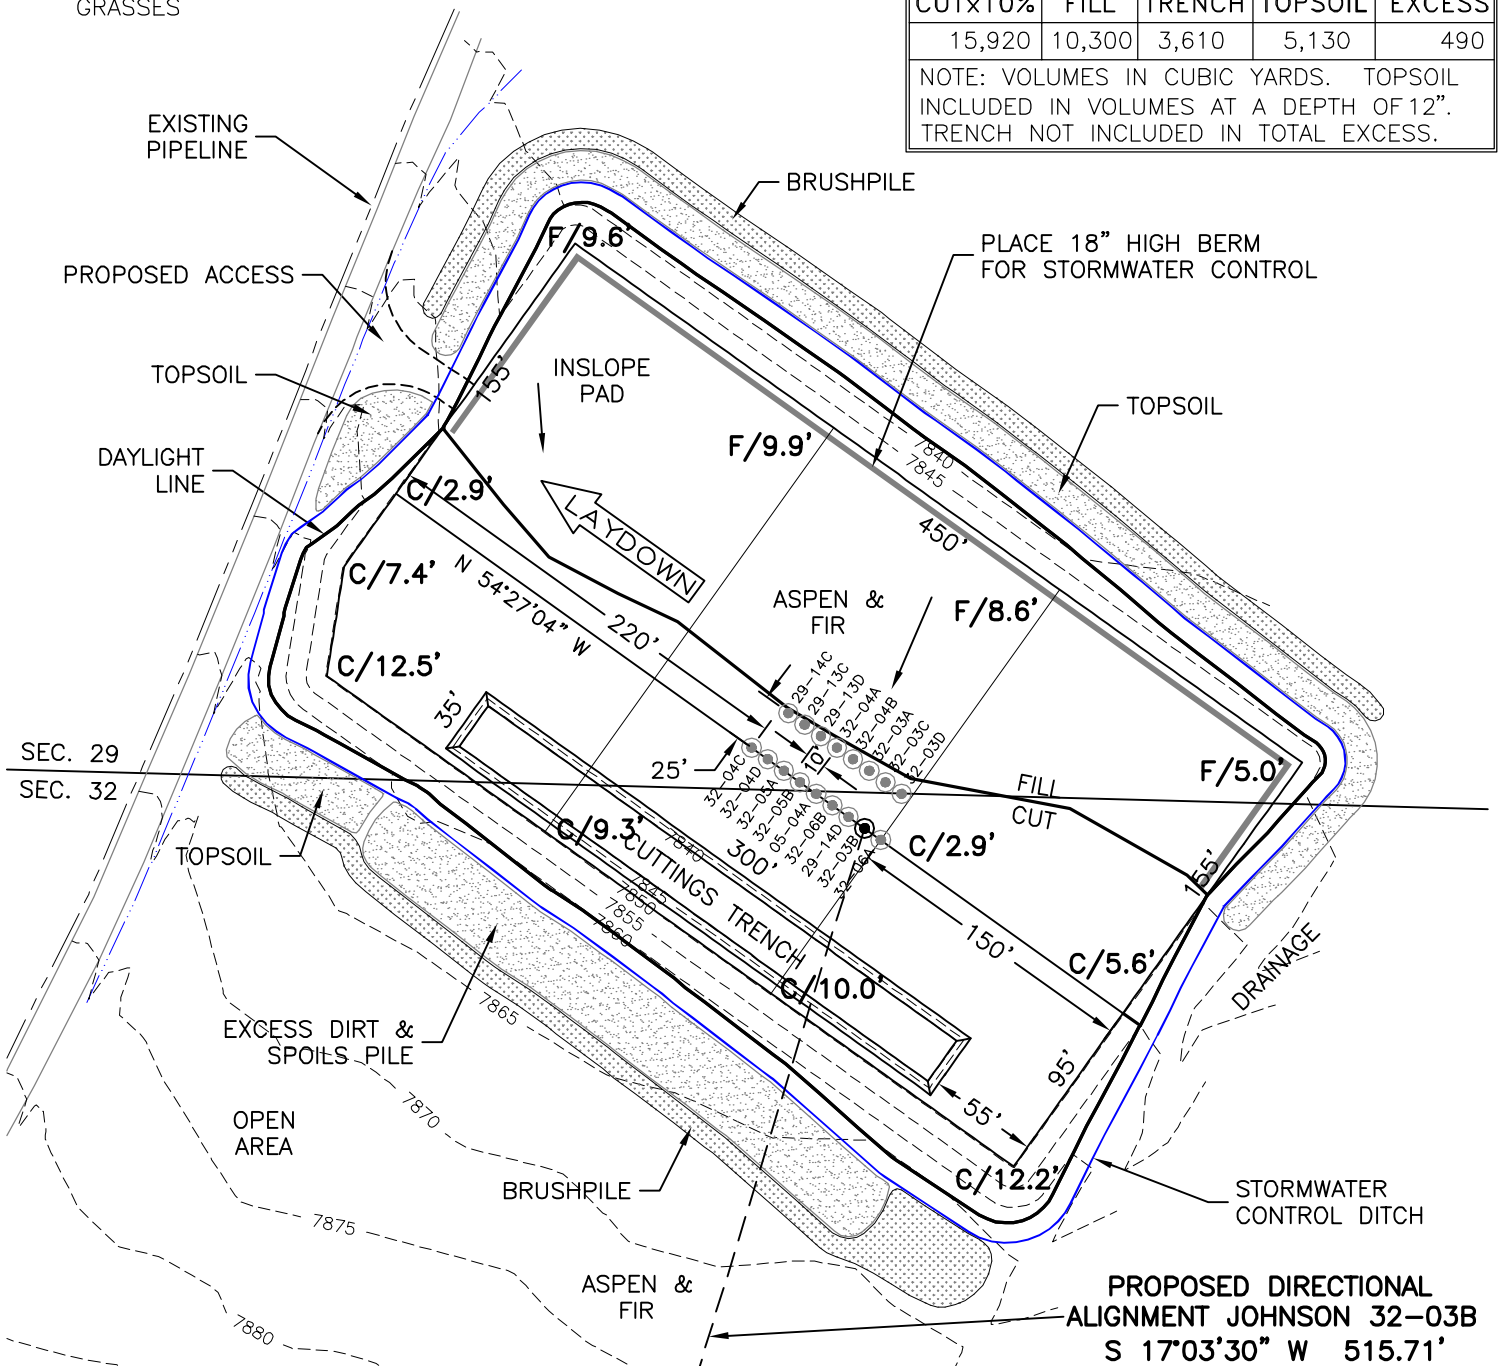

NOTES:

- 1) 10% ALLOWANCE IS MADE FOR SOIL EXPANSION.
- 2) CUTTINGS TRENCH LOCATION & SIZE TO BE DETERMINED AT TIME OF CONSTRUCTION.

11/30/09

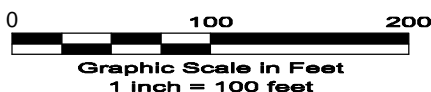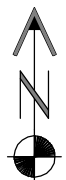

LAND SURVEYING AND MAPPING
LAFAYETTE - WINTER PARK
Ph 303 666 0379 Fx 303 665 6320

LARAMIE ENERGY II LLC
JOHNSON 32-03B

SL TRACT 66 SEC. 32 T7S R93W 6th PM
BL TRACT 66 SEC. 32 T7S R93W 6th PM
GARFIELD COUNTY COLORADO