
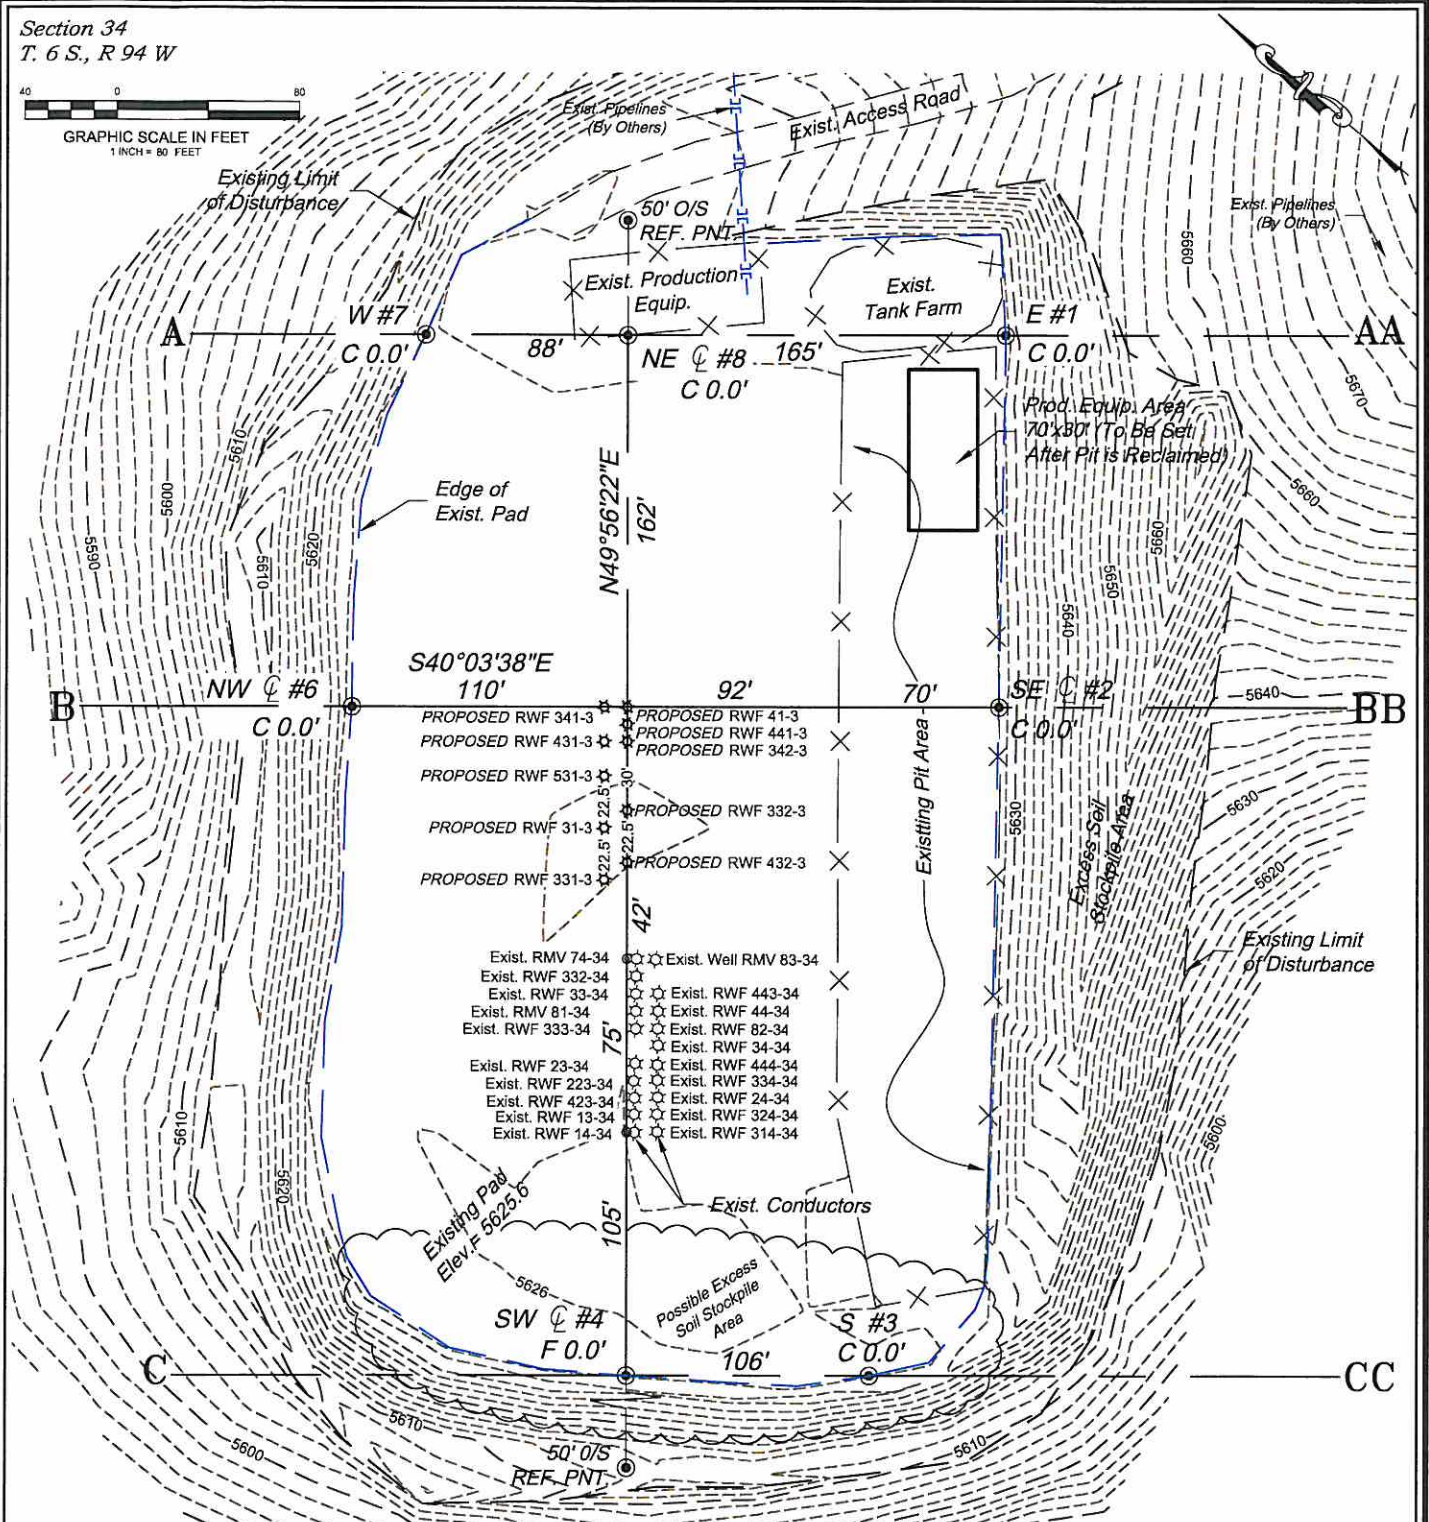


Section 34
T. 6 S., R 94 W

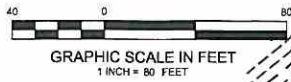

ESTIMATED DIRT QUANTITIES (cy)				
ITEM	CUT	FILL	TOPSOIL	EXCESS
PAD	0	0	0	0
PIT	0	0	0	0
TOTALS	0	0	0	0

*NOTE:
1) Total Disturbed Area = 4.95 ac.

REVISED: 4/30/10

SCALE: 1" = 80'
DATE: 4/27/10
PLAT: 2 of 9
PROJECT: Williams Vly
DFT: DPM


Construction Plan Prepared for:
Williams Williams Production, RMT

RMV 83-34 Drill Pad - Plat 2
CONSTRUCTION LAYOUT

136 East Third Street
Rifle, Colorado 81650
Ph. (970) 625-1330
Fax (970) 625-2773



Section 34
T. 6 S., R 94 W

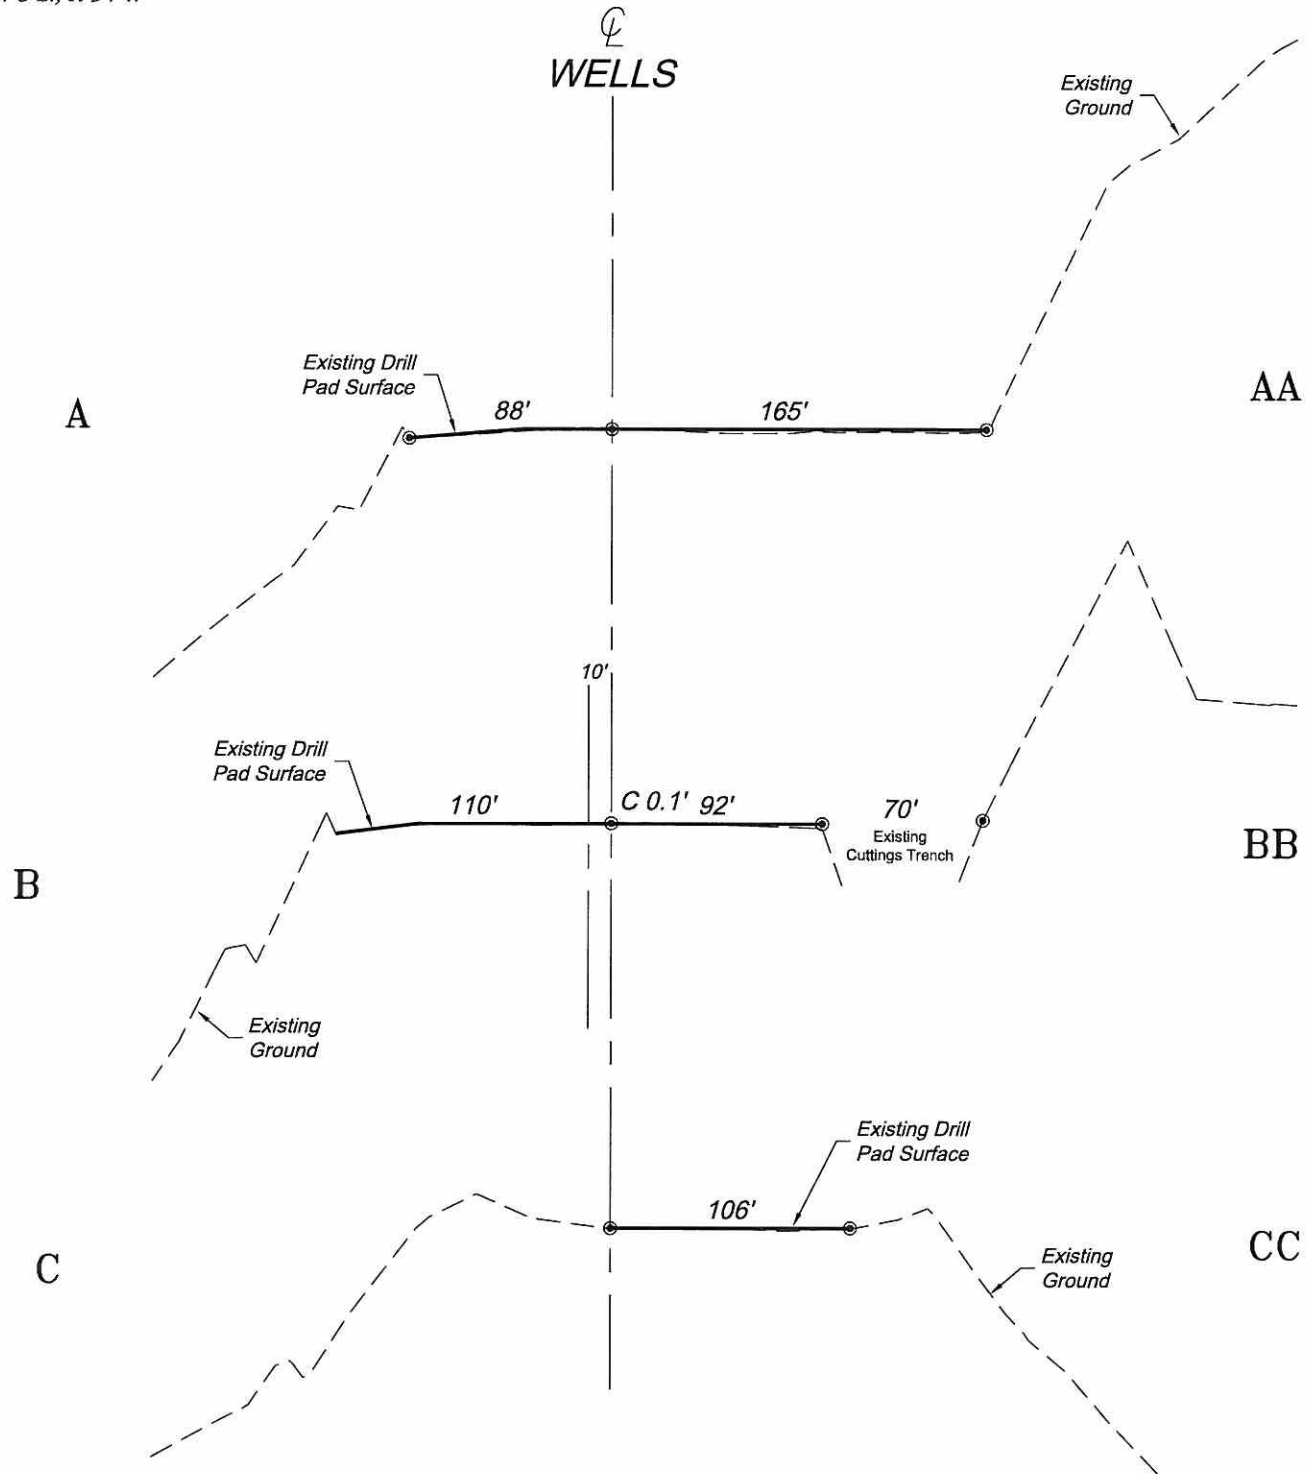


SCALE: Horiz.: 1" = 80'
Vert. : 1" = 20'

Construction Plan Prepared for:
Williams. Williams Production, RMT
RMV 83-34 Drill Pad - Plat 3
CONSTRUCTION LAYOUT
CROSS SECTIONS

SCALE: As Noted
DATE: 4/27/10
PLAT: 3 of 10
PROJECT: Williams Vly
DFT: DPM

136 East Third Street
Rifle, Colorado 81650
Ph. (970) 625-1330
Fax (970) 625-2773

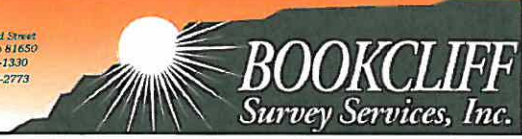

BOOKCLIFF
Survey Services, Inc.

K:\2010 Williams Valley\RMV 83-34\RMV 83-34.dwg, 4/27/2010 11:57:26 AM