
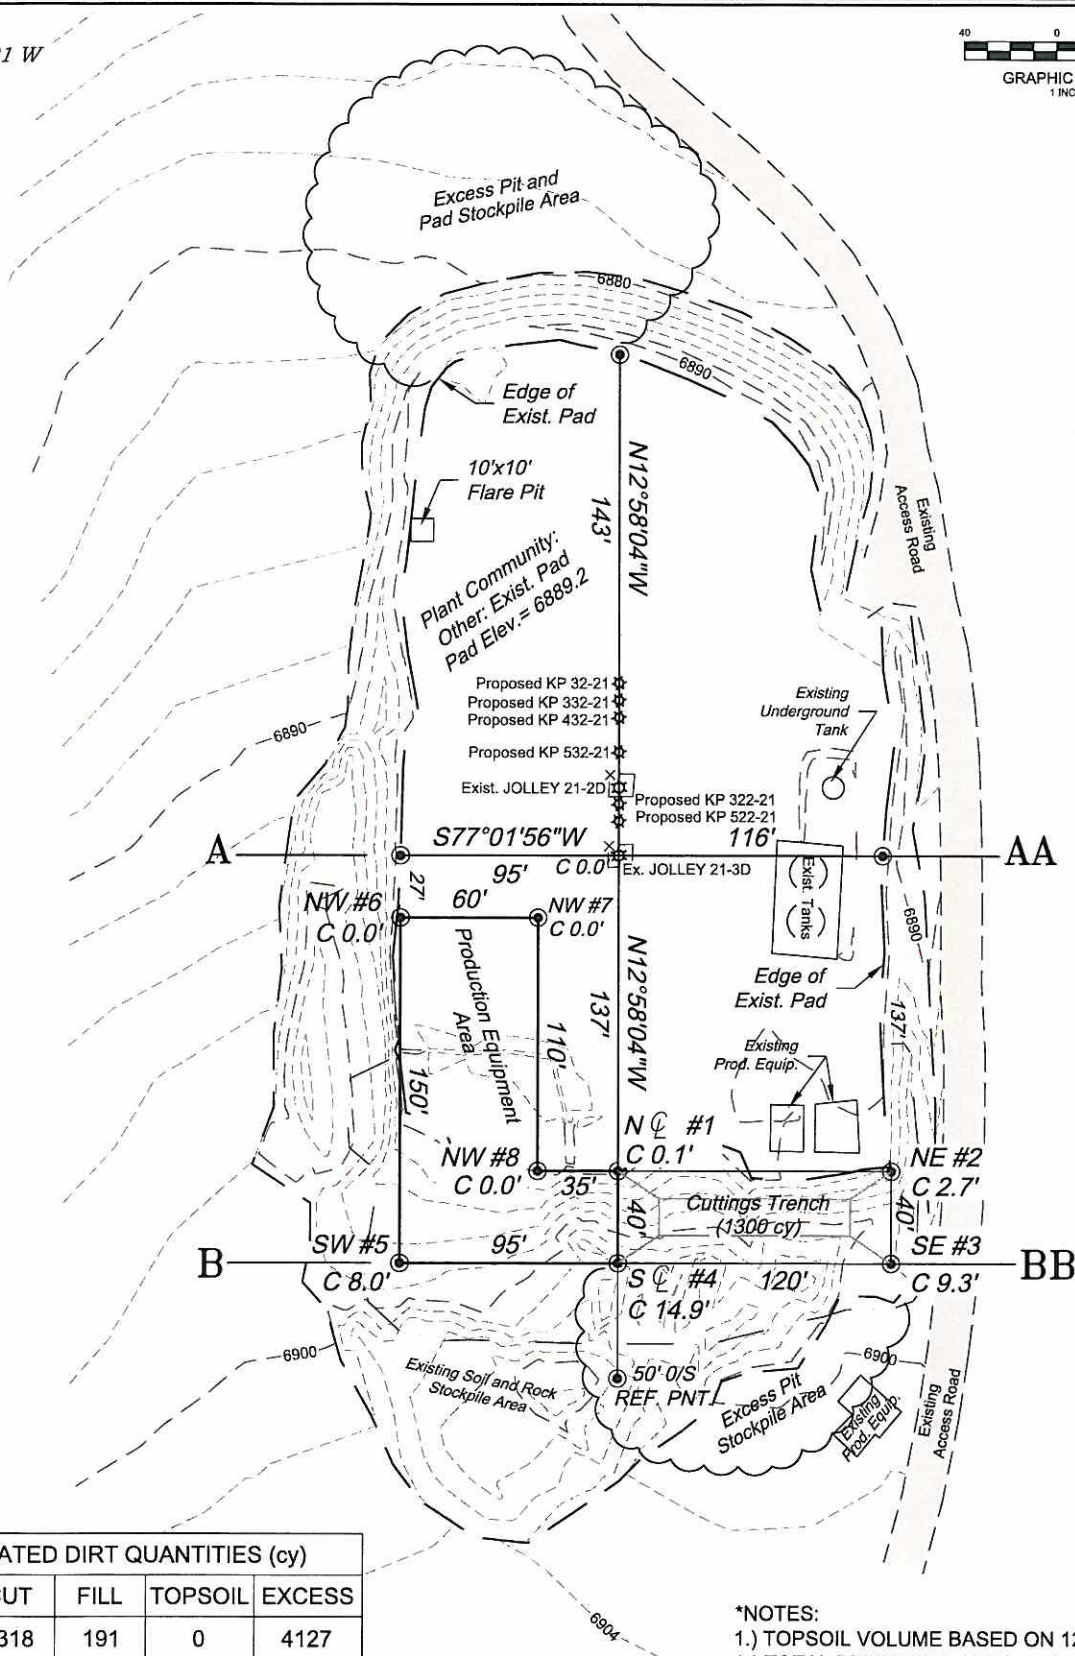


Section 21
T. 6 S., R 91 W

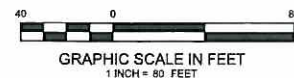

ESTIMATED DIRT QUANTITIES (cy)

ITEM	CUT	FILL	TOPSOIL	EXCESS
PAD	4318	191	0	4127
PIT	1300			1300
TOTALS	5618	191	0	5427

*NOTES:

- 1.) TOPSOIL VOLUME BASED ON 12" SOIL DEPTH.
- 3.) TOTAL DISTURBED AREA = ±3.53 ac.

Construction Plan Prepared for:
Williams Williams Production, RMT


KP 22-21 Drill Pad - Plat 2
CONSTRUCTION LAYOUT

SCALE: 1" = 80'
DATE: 4/14/10
PLAT: 2 of 9
PROJECT: Williams
DFT: cws

136 East Third Street
Rifle, Colorado 81650
Ph. (970) 625-1330
Fax (970) 625-2773



BOOKCLIFF
Survey Services, Inc.

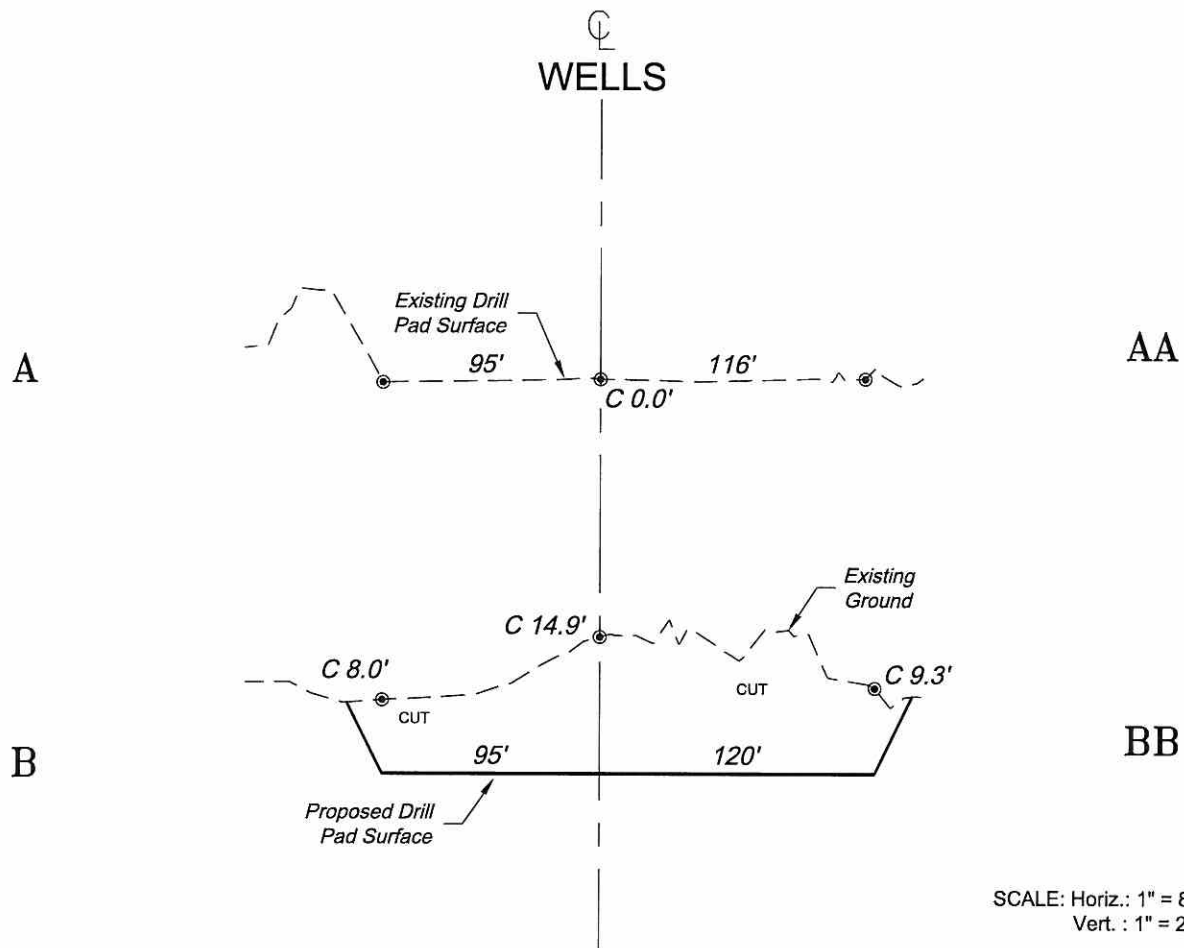

*NOTE:
ALL PROPOSED CUT AND FILL
SIDE SLOPES ARE AT 2:1 UNLESS
OTHERWISE NOTED.

136 East Third Street
Rifle, Colorado 81650
Ph. (970) 625-1330
Fax (970) 625-2773



BOOKCLIFF
Survey Services, Inc.

SCALE: As Noted
DATE: 4/6/10
PLAT: 3 of 9
PROJECT: Williams
DFT: cws

Construction Plan Prepared for:
Williams. Williams Production, RMT

*KP 22-21 Drill Pad - Plat 3
CONSTRUCTION LAYOUT
CROSS SECTIONS*