


Section 17  
T. 6 S., R 91 W

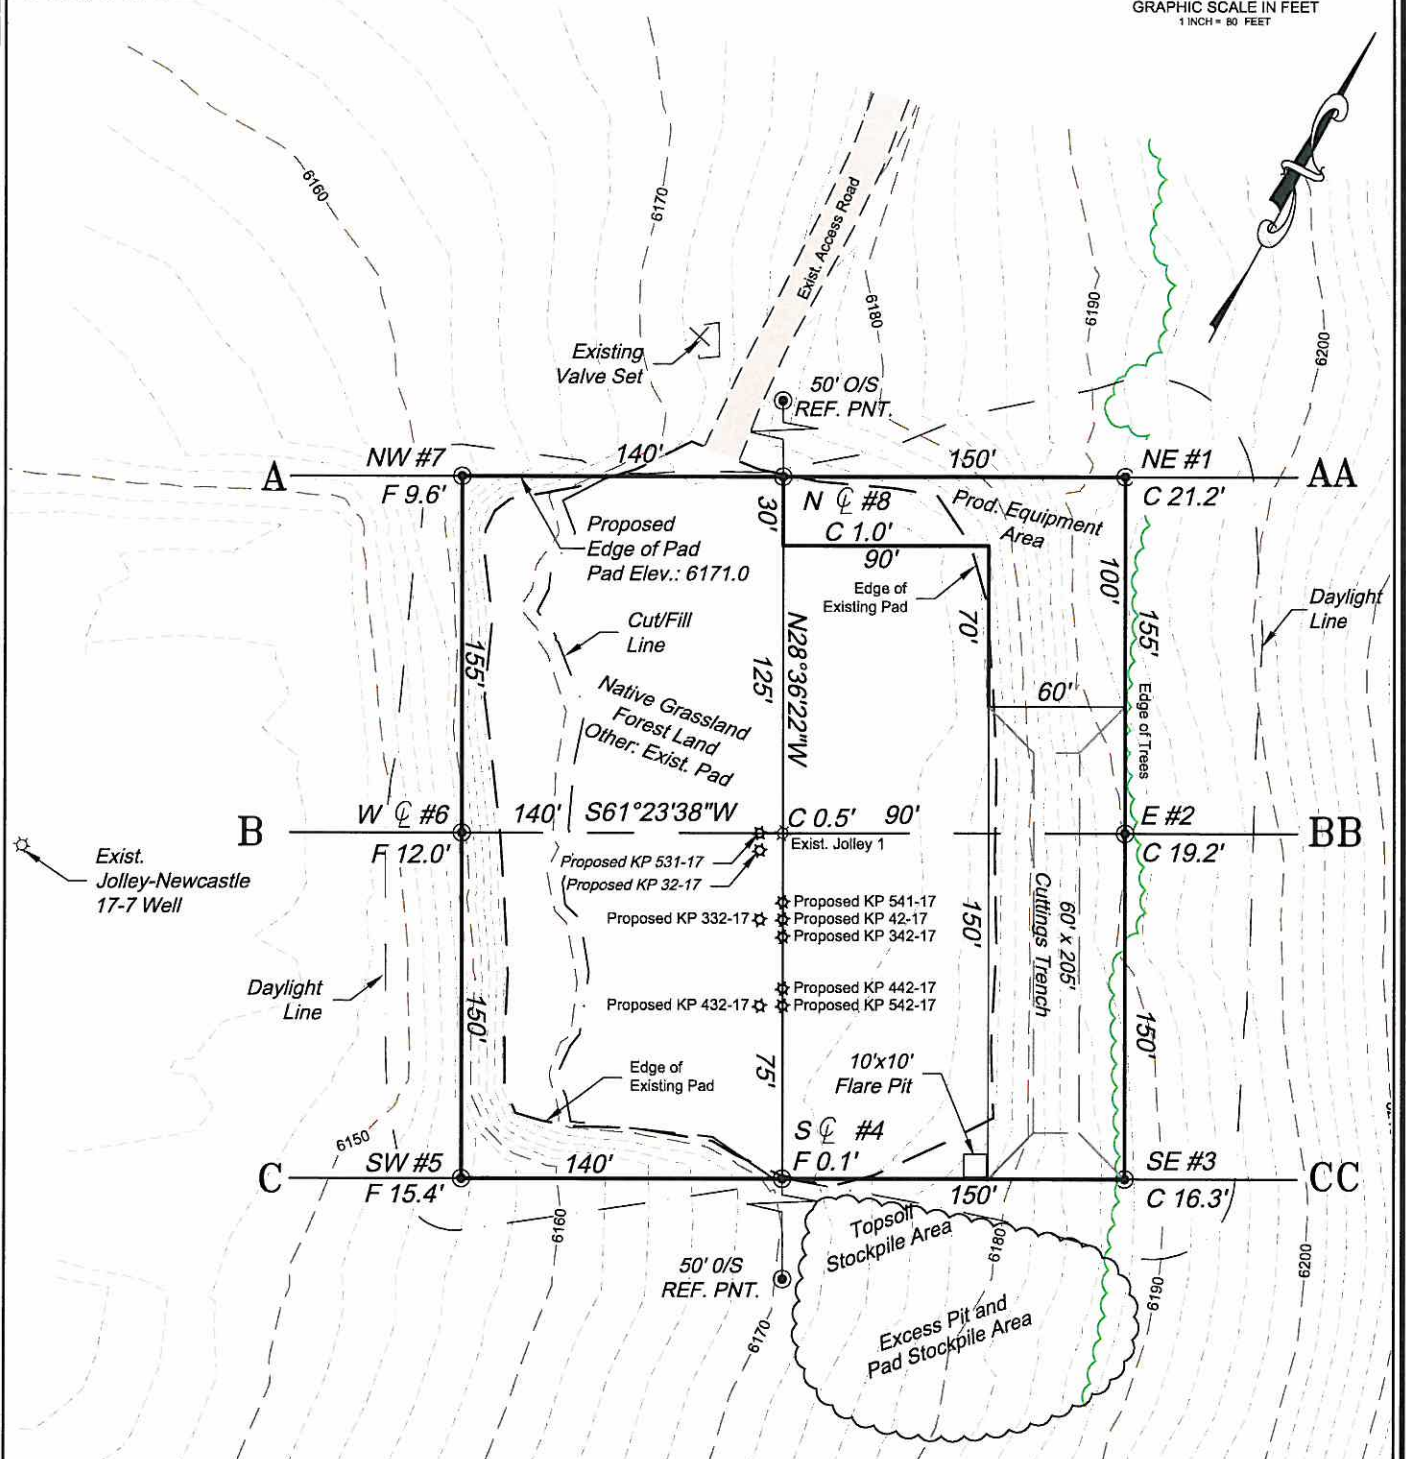

ESTIMATED DIRT QUANTITIES (cy)

ITEM	CUT	FILL	TOPSOIL	EXCESS
PAD	18353	5214	1400	11739
PIT	4400			4400
TOTALS	22753	5214	1400	16139

\*NOTE:

- 1.) USE EXCESS PIT MATERIAL TO COMPLETE PAD SURFACE.
- 2.) TOPSOIL VOLUME BASED ON 12" SOIL DEPTH.
- 3.) Total Disturbed Area = ±3.54 ac.

**Construction Plan Prepared for:**  
**Williams** Williams Production, RMT


KP 32-17 Drill Pad - Plat 2  
CONSTRUCTION LAYOUT

SCALE: 1" = 80'  
DATE: 3/31/10  
PLAT: 2 of 9  
PROJECT: Williams  
DFT: cws

136 East Third Street  
Rifle, Colorado 81650  
Ph. (970) 625-1330  
Fax (970) 625-2773



**BOOKCLIFF**  
Survey Services, Inc.

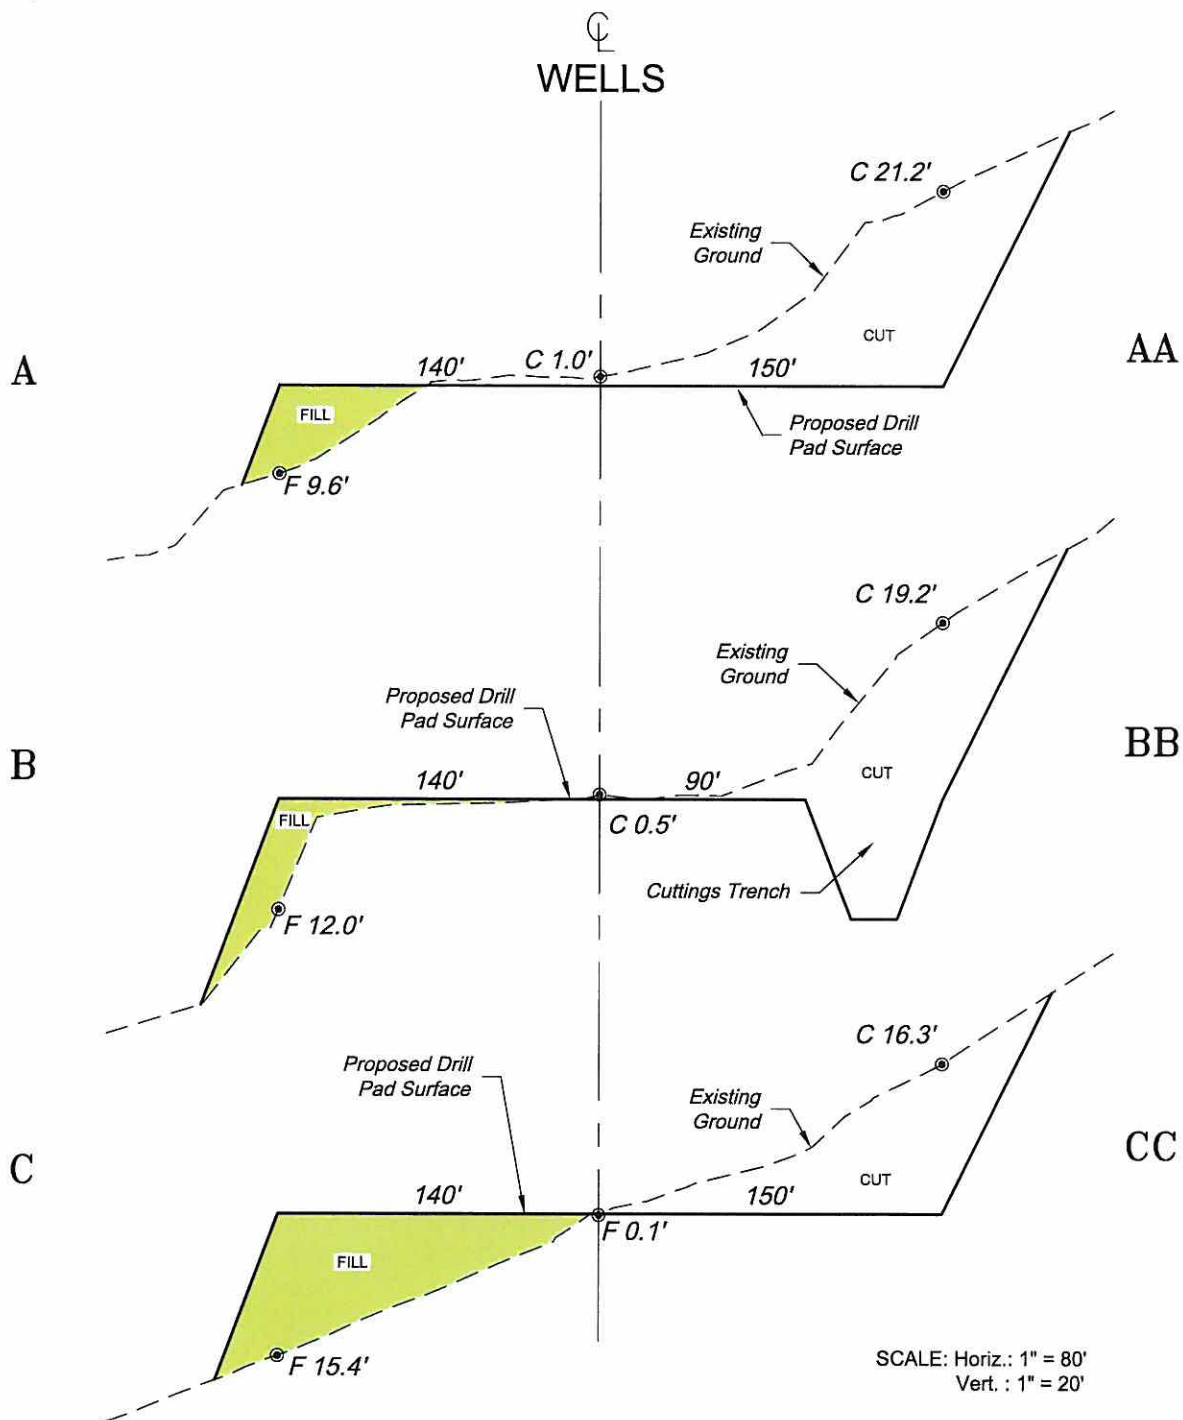

**\*NOTE:**  
ALL PROPOSED CUT SIDE SLOPES  
AREA AT 2:1 AND FILL SIDE  
SLOPES ARE AT 1.5:1 UNLESS  
OTHERWISE NOTED.

**Construction Plan Prepared for:**  
**Williams** Williams Production, RMT

KP 32-17 Drill Pad - Plat 3  
CONSTRUCTION LAYOUT  
CROSS SECTIONS

136 East Third Street  
Rifle, Colorado 81650  
Ph. (970) 625-1330  
Fax (970) 625-2773



**BOOKCLIFF**  
Survey Services, Inc.

SCALE: As Noted  
DATE: 3/31/10  
PLAT: 3 of 9  
PROJECT: Williams  
DFT: cws