


**Geologist Information**

General: Existing location, 9 new wells, 1 existing  
Ownership: Jolley Surface/ Split minerals  
SUA Status: Need  
Spacing Units: 1 spacing unit – N/2 section 17  
Adjacent Owners: BLM, DOW

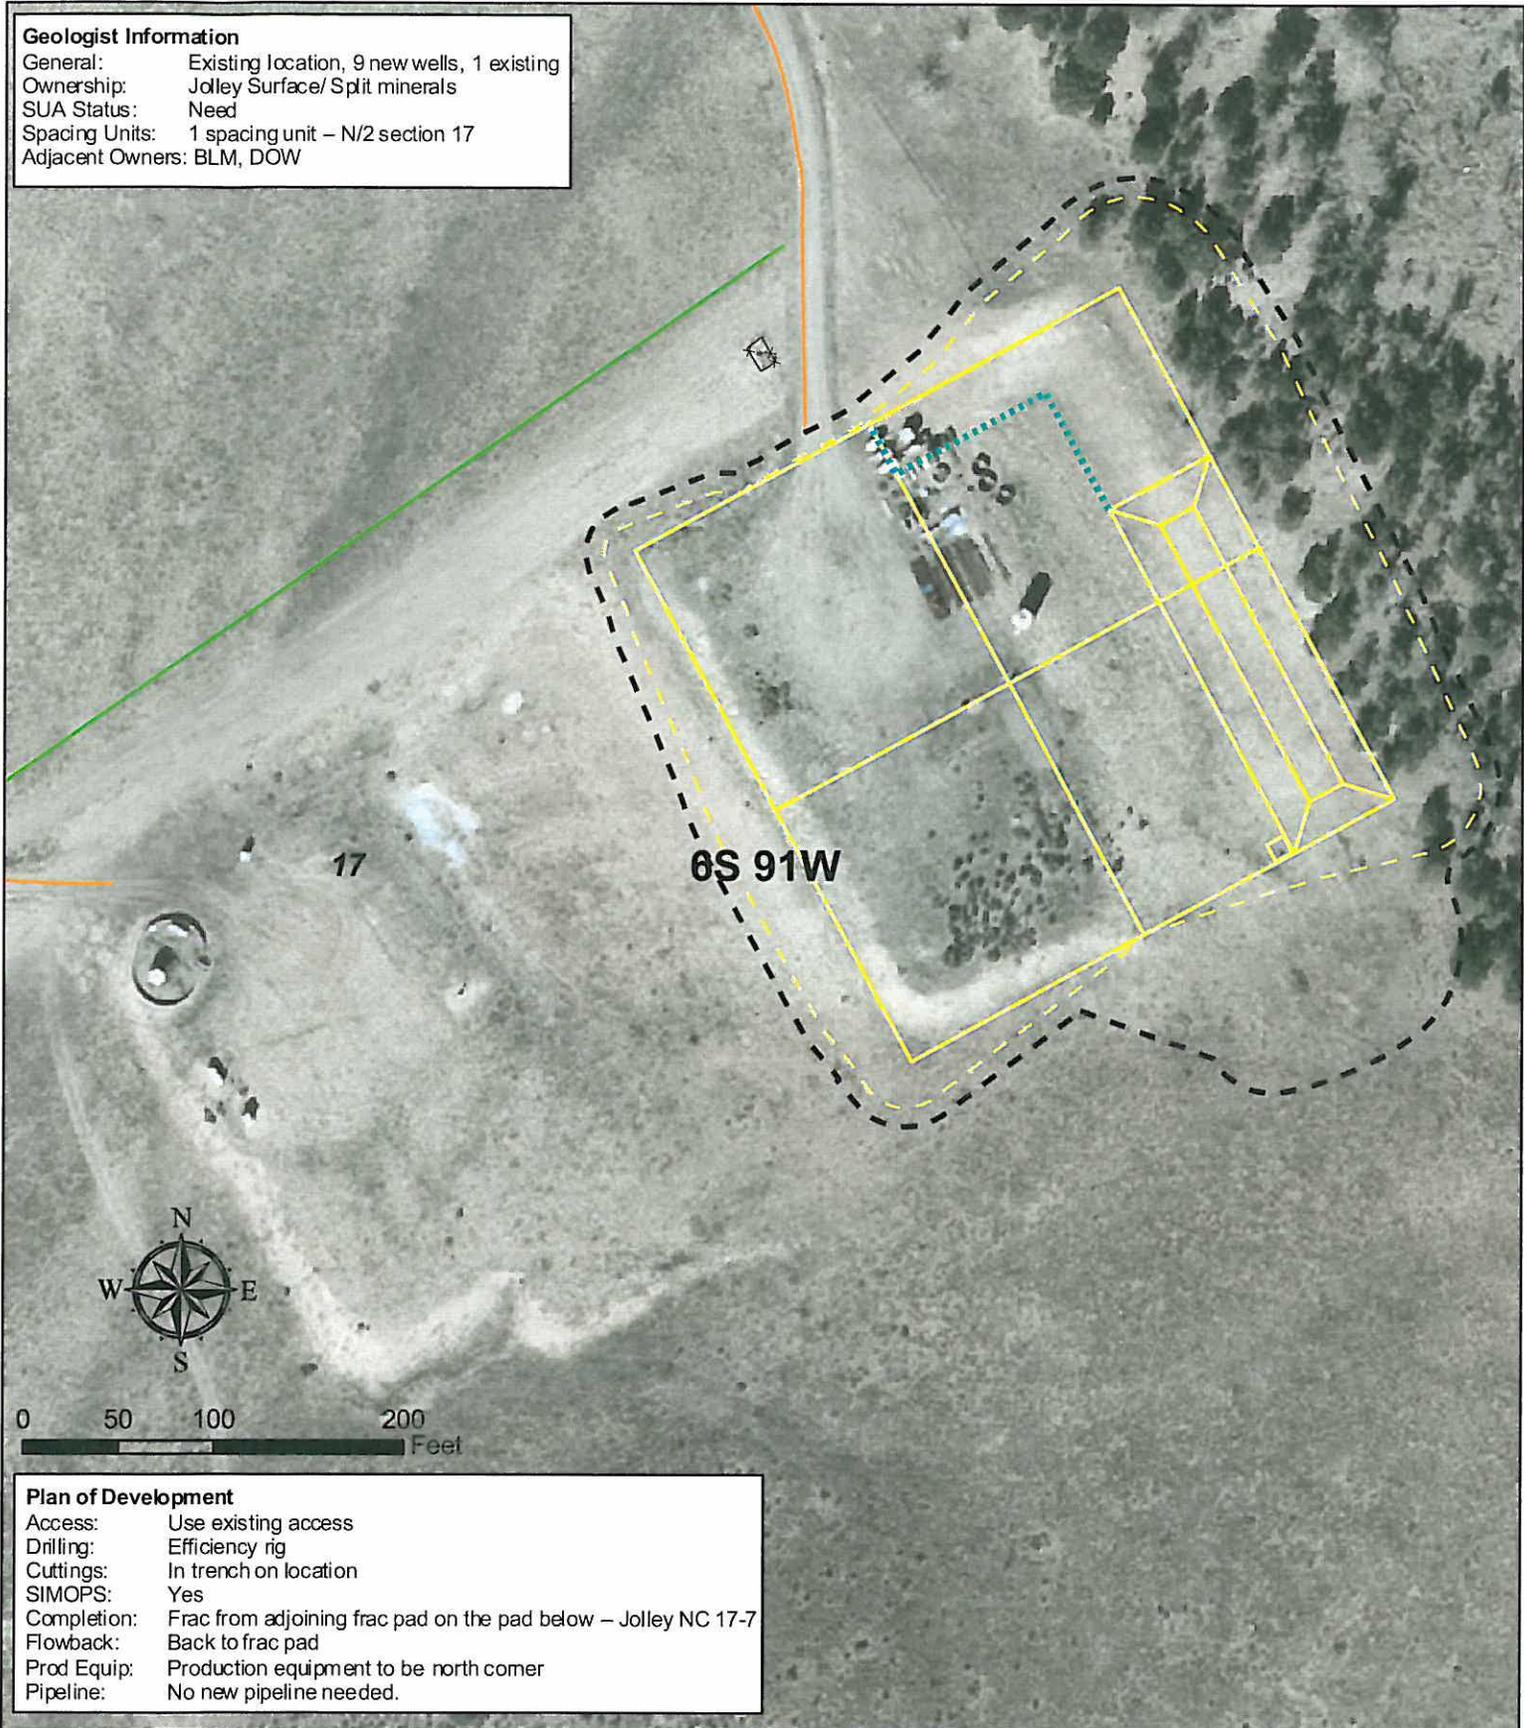

**Plan of Development**

Access: Use existing access  
Drilling: Efficiency rig  
Cuttings: In trench on location  
SIMOPS: Yes  
Completion: Frac from adjoining frac pad on the pad below – Jolley NC 17-7  
Flowback: Back to frac pad  
Prod Equip: Production equipment to be north corner  
Pipeline: No new pipeline needed.

**Legend**

- ..... Proposed Production Equipment Area
- Proposed Limit of Disturbance
- - - Proposed Daylight Line
- Proposed Pad or Pit
- Existing Fence
- Pipeline (Valley)
- Existing Road

Williams Production RMT  
KP 32-17 Plan of Development  
T6S R91W, Section 17



Date Prepared: April 7, 2010