



Visible improvements in 400': edge of bank (edge of field) bearing NE at 55';  
edge of seasonal irrigation pond bearing N-NW at 302'

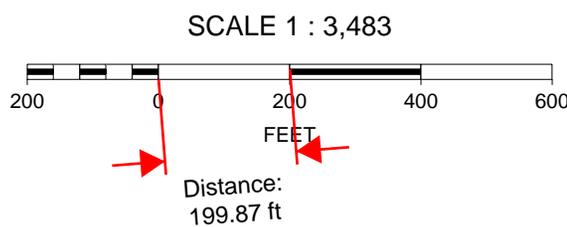

K. P. Kauffman Company, Inc.  
Well location map; visible improvements in 400'  
Noel #3-18 pad  
NENW section 18-T4N-R65W  
Weld Co., Colorado

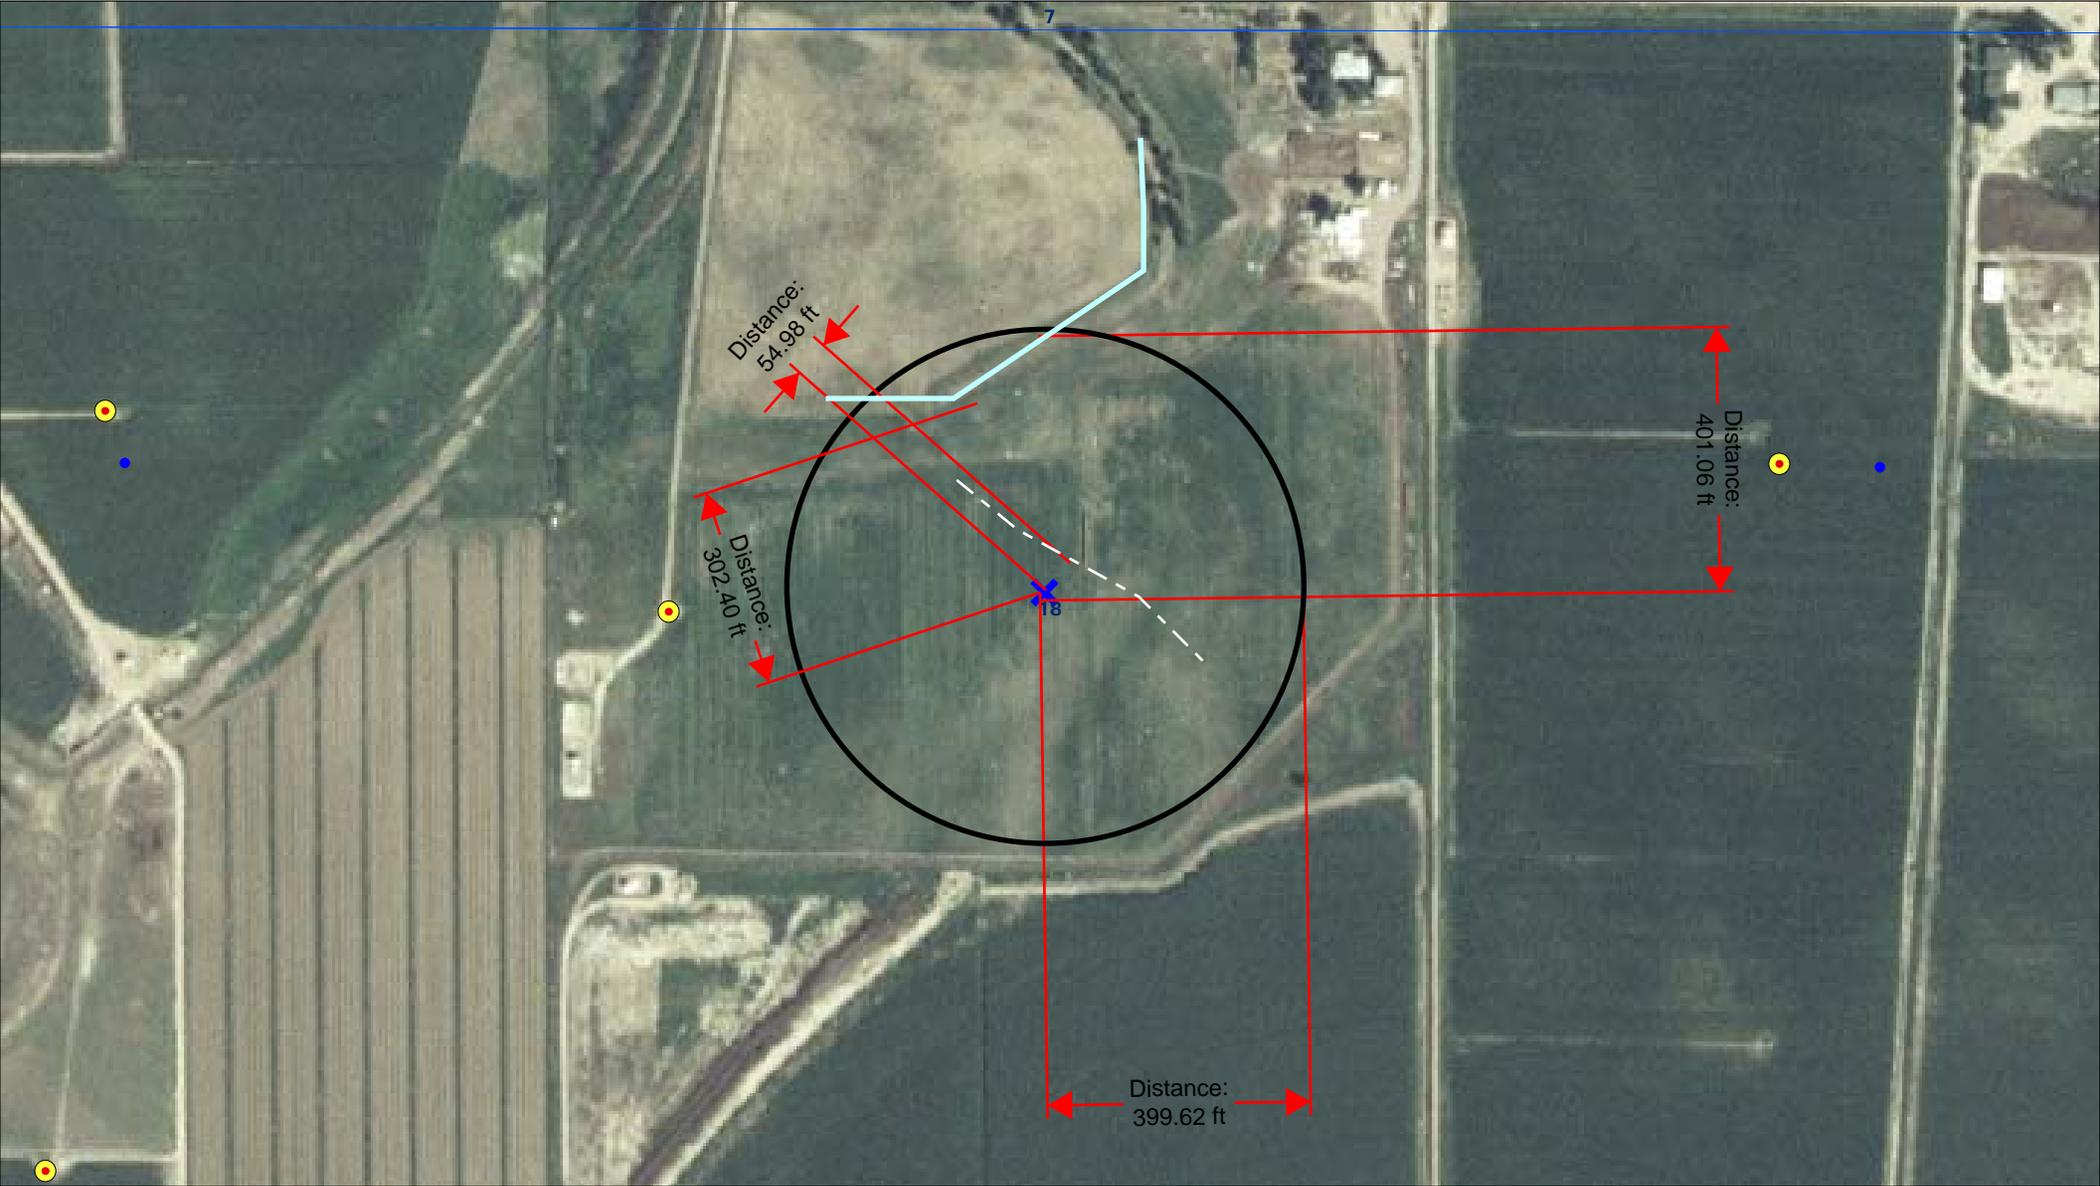