


Section 14
 T. 2 S., R 98 W
 6th. P.M.

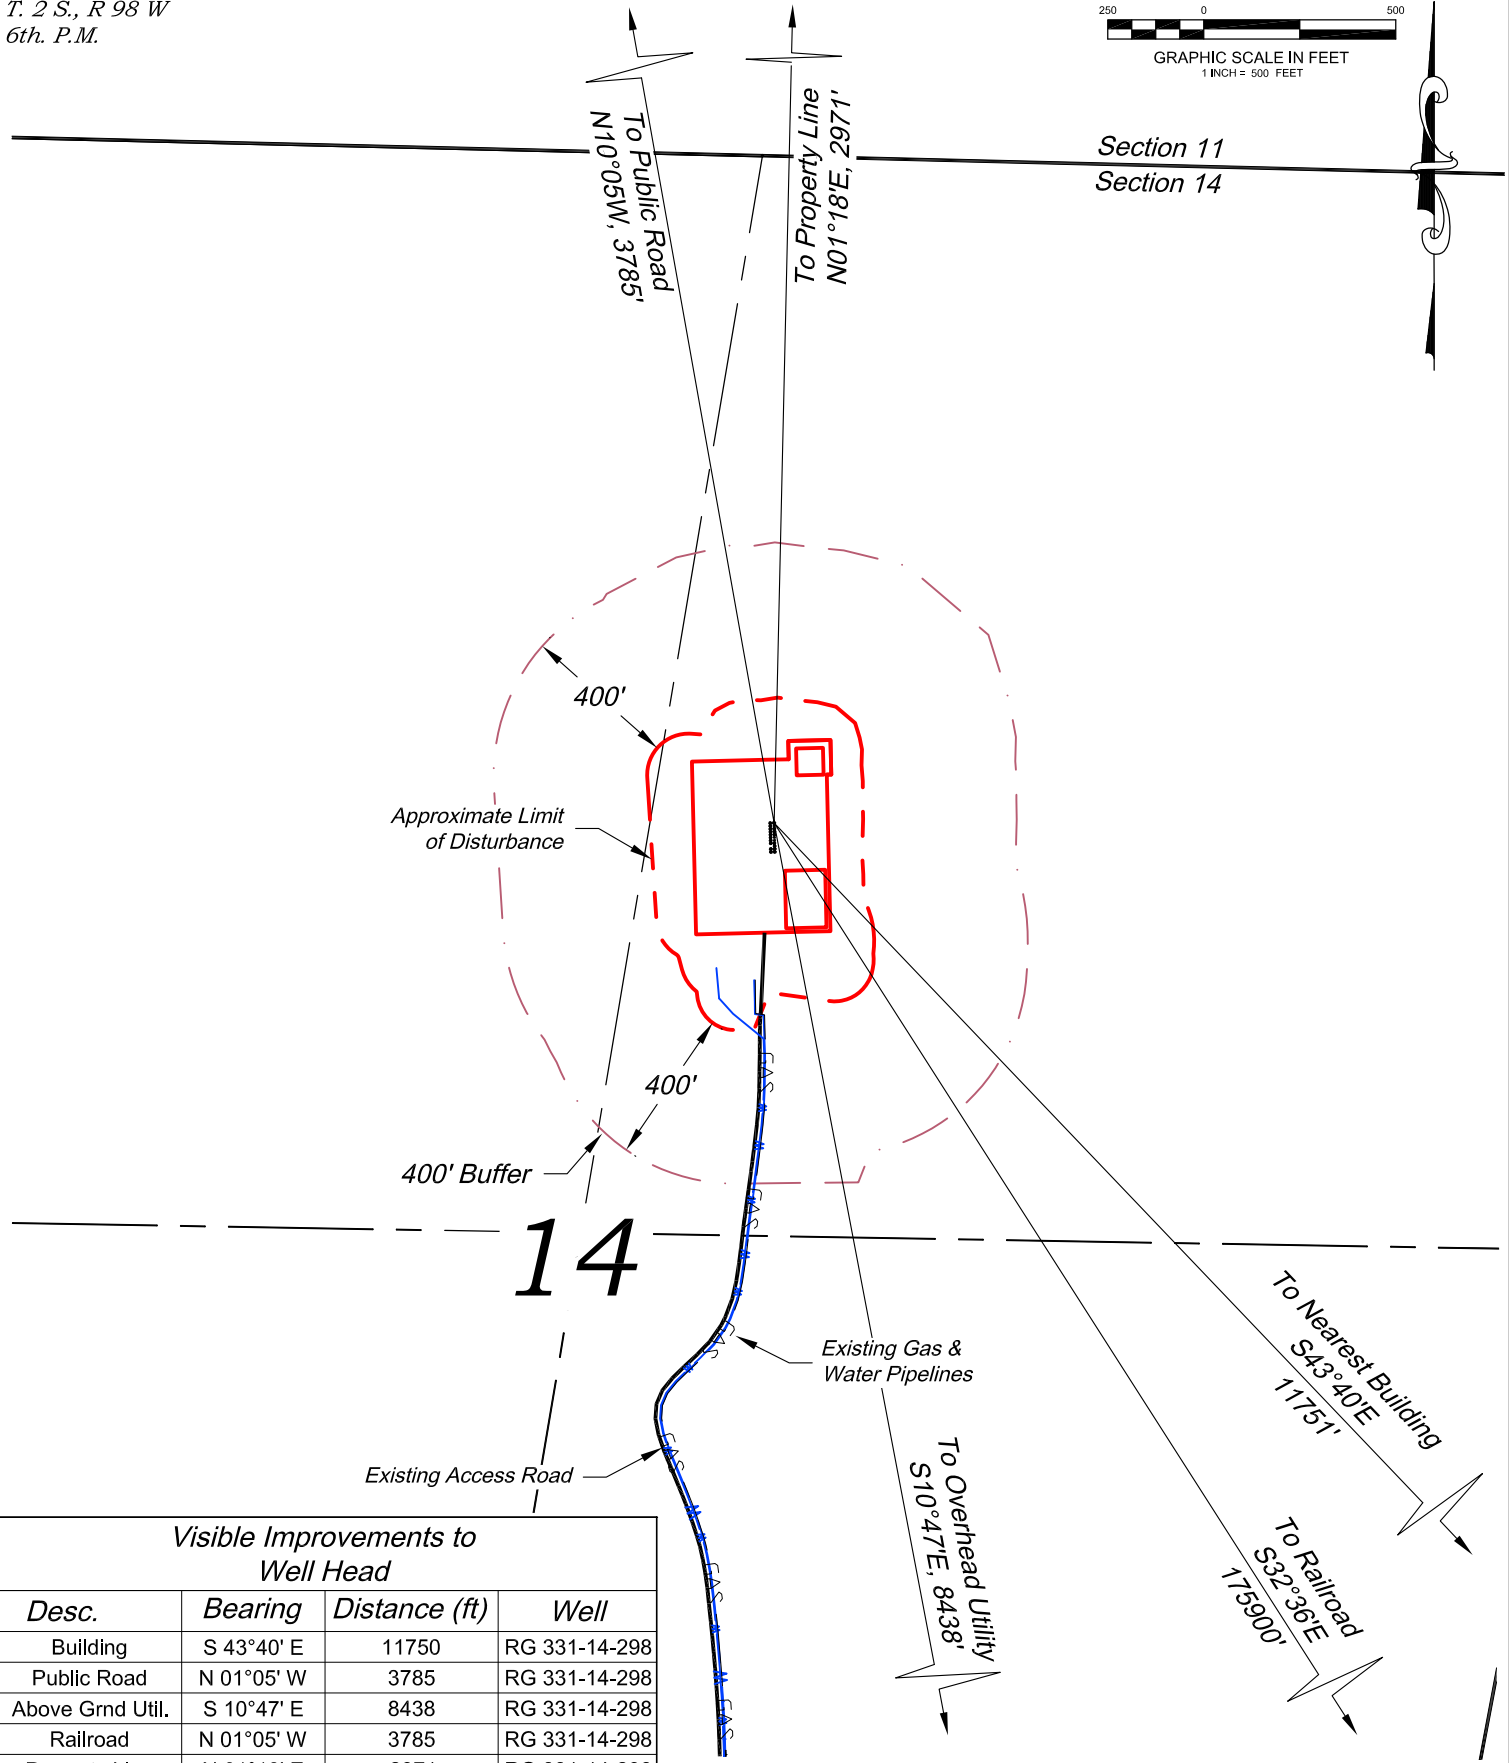

14

Visible Improvements to Well Head			
Desc.	Bearing	Distance (ft)	Well
Building	S 43°40' E	11750	RG 331-14-298
Public Road	N 01°05' W	3785	RG 331-14-298
Above Grnd Util.	S 10°47' E	8438	RG 331-14-298
Railroad	N 01°05' W	3785	RG 331-14-298
Property Line	N 01°18' E	2971	RG 331-14-298

RG 32-14-298

Construction Plan Prepared for:
 Williams Production, RMT

RG 32-14-298 Drill Pad - Sheet 2
LOCATION

SCALE: 1" = 500'
 DATE: 5/10/10
 Drawing: 2 of 8
 PROJECT: Williams High
 DFT: cws

K:\2010 HIGHLANDS CENTRAL\RG 32-14-298 CENTRAL\RG 32-14 Construction.dwg, 5/11/2010 10:33:52 AM

136 East Third Street
 Rifle, Colorado 81650
 Ph. (970) 625-1330
 Fax (970) 625-2773

BOOKCLIFF
 Survey Services, Inc.