


MESA ENERGY PARTNERS, LLC

SURFACE DISTURBANCE AREA FOR

BDU 1-2-199

SECTION 1, T1S, R99W, 6th P.M.  
LOT 7

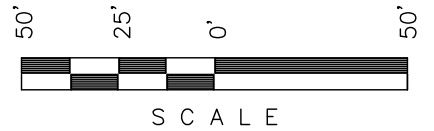

SCALE

Sheet 6 of 17


SCALE: 1" = 50'  
DATE: 04-30-09  
Drawn By: D.R.B.

Revised: 05-07-09 D.R.B.  
Revised: 05-12-09 D.R.B.  
Revised: 05-13-09 D.R.B.  
Revised: 07-07-09 D.R.B.  
Revised: 05-10-10 D.R.B.  
Revised: 05-13-10 D.R.B.



SWMP LEGEND:

SCE - STABILIZED CONSTRUCTION ENTRANCE  
W - WATTLE

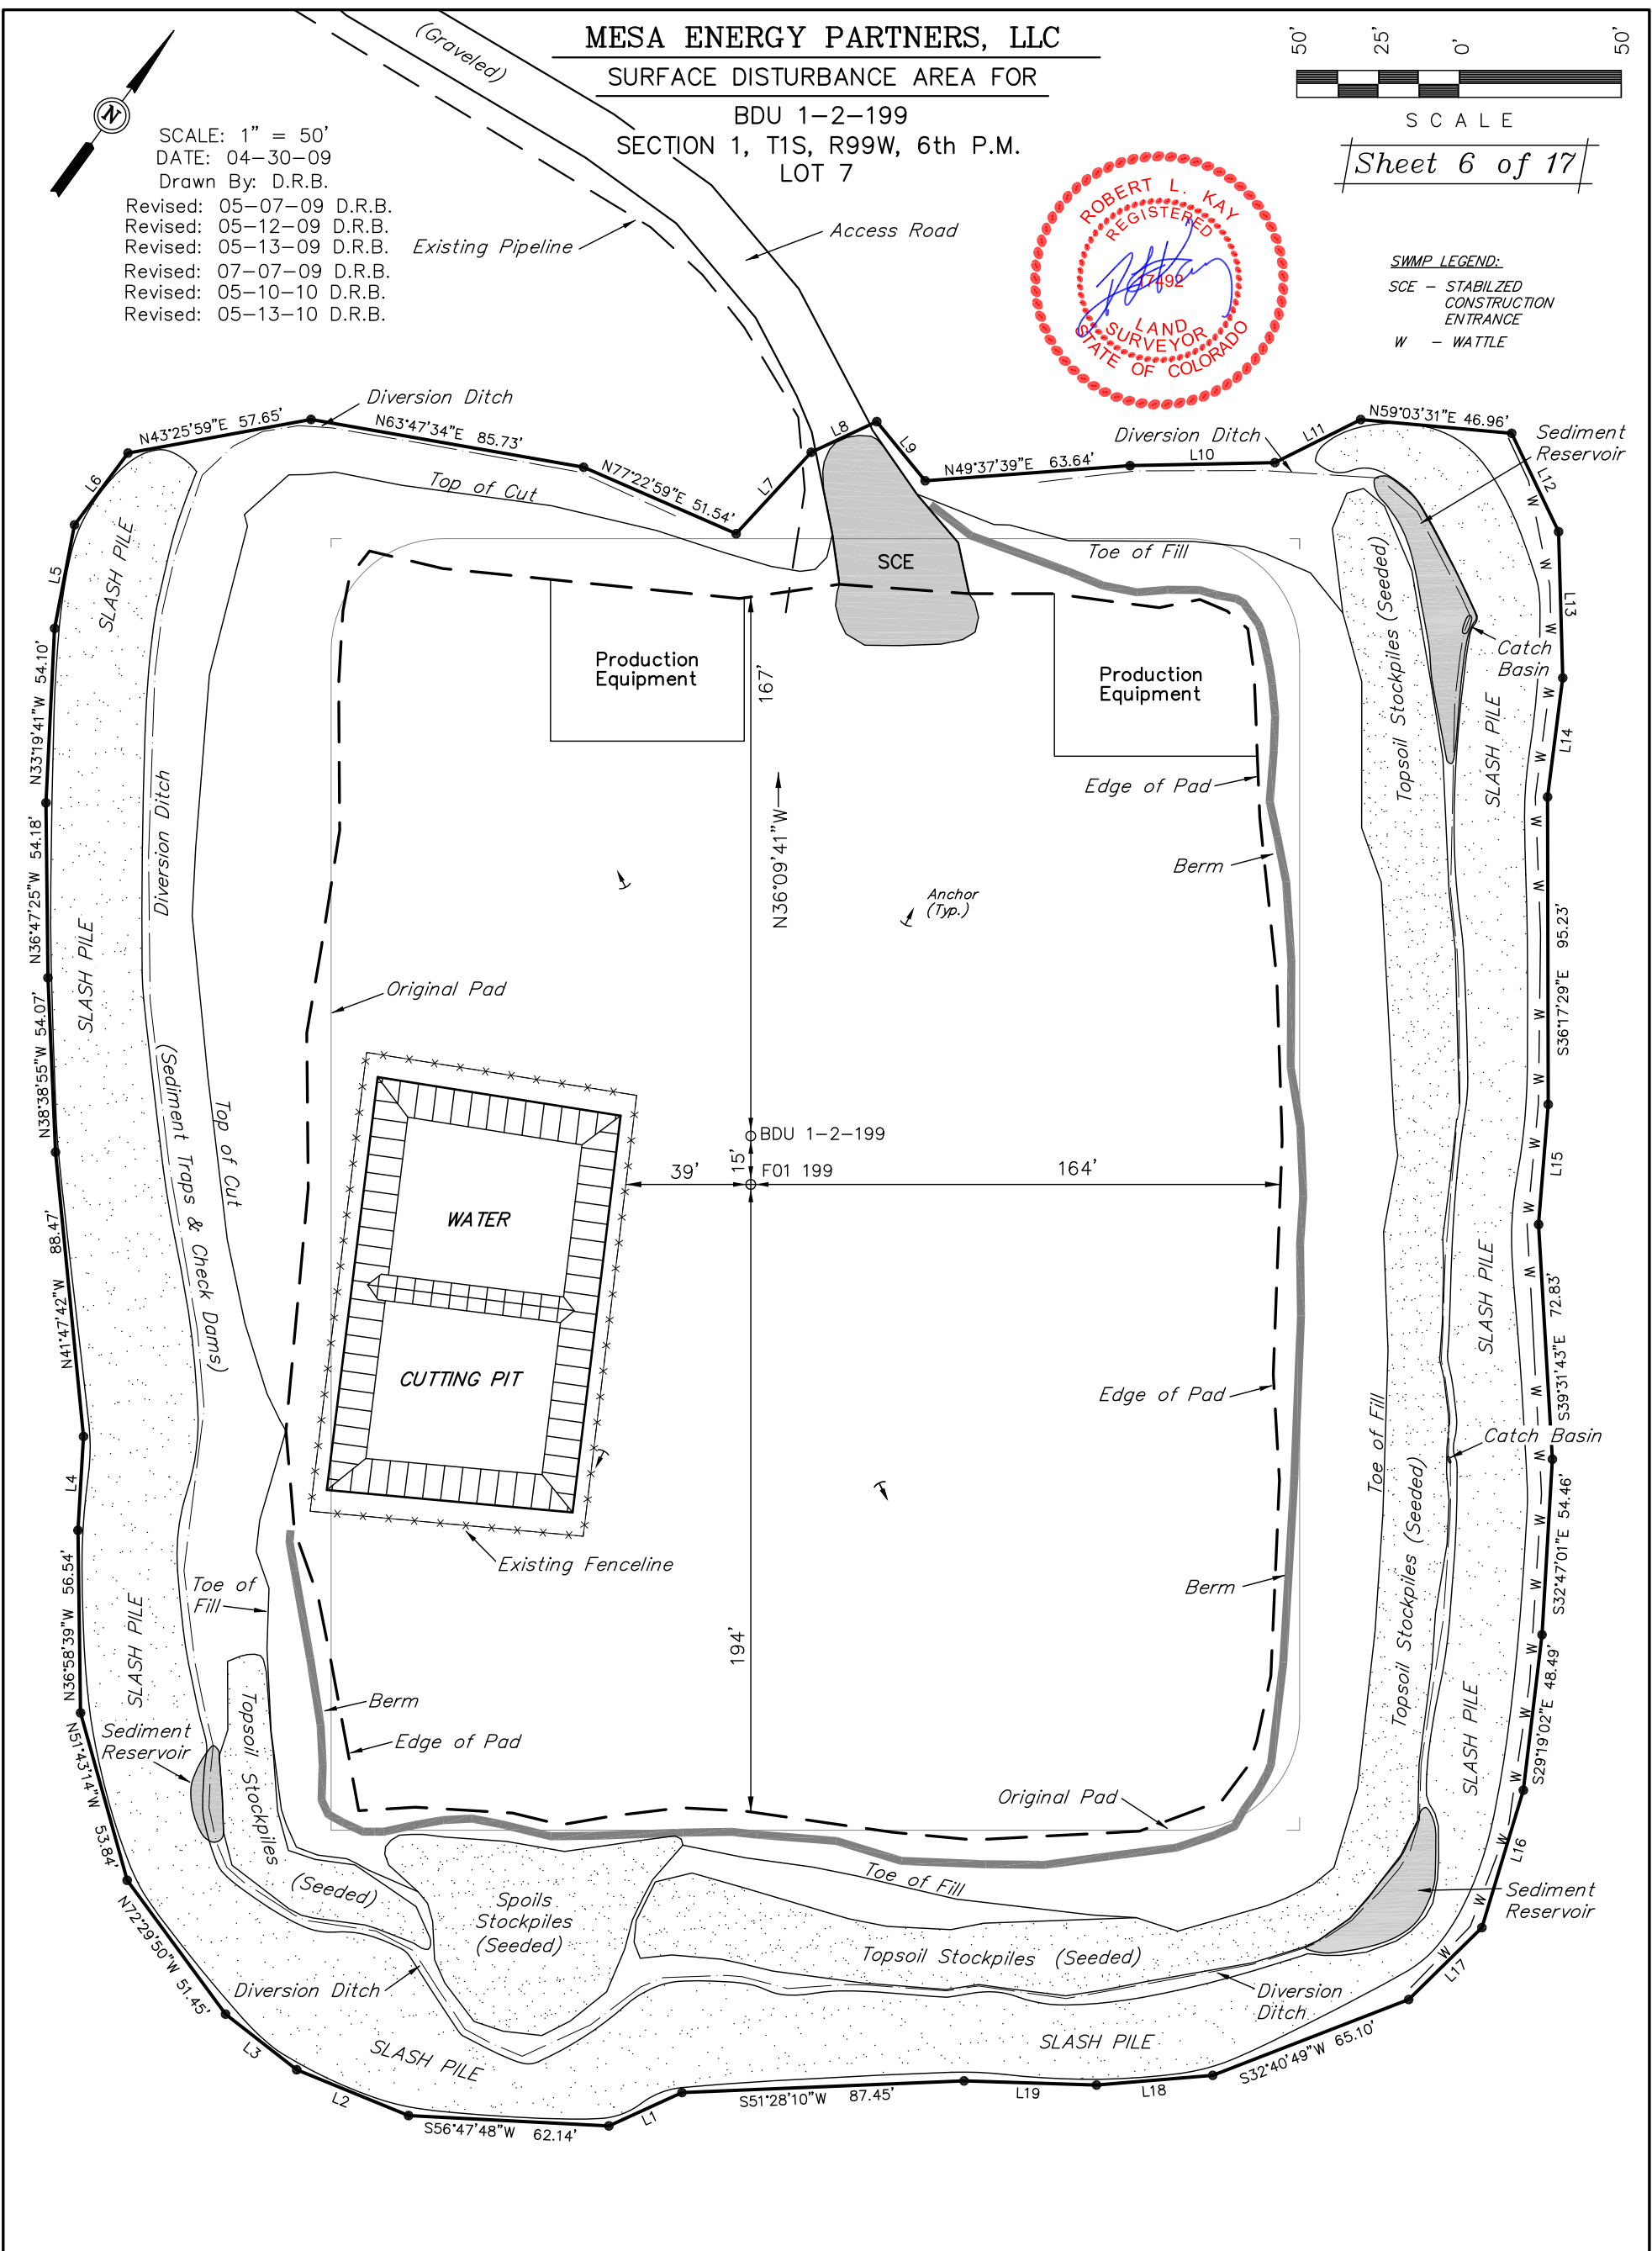

APPROXIMATE ACREAGES

APPROX. WELL DISTURBANCE = ±5.183 ACRES  
ACCESS ROAD DISTURBANCE = ±2.073 ACRES  
PROP. PIPELINE DISTURBANCE = ±19.791 ACRES  
TOTAL = ±27.047 ACRES

LINE TABLE			LINE TABLE		
LINE	BEARING	LENGTH	LINE	BEARING	LENGTH
L1	S29°20'35"W	24.87'	L11	N27°10'32"E	29.75'
L2	S76°05'57"W	37.42'	L12	S61°39'44"E	33.76'
L3	N88°09'46"W	27.98'	L13	S37°47'01"E	45.31'
L4	N32°44'25"W	29.11'	L14	S28°53'21"E	37.16'
L5	N25°18'13"W	32.63'	L15	S31°33'29"E	37.29'
L6	N00°30'42"E	27.76'	L16	S19°22'18"E	44.45'
L7	N06°29'36"E	34.31'	L17	S09°23'17"W	31.77'
L8	N28°49'02"E	22.41'	L18	S49°03'12"W	36.11'
L9	S75°28'53"E	23.66'	L19	S55°37'38"W	41.06'
L10	N52°38'40"E	44.86'			