


Section 14
T. 7 S., R. 95 W

GRAPHIC SCALE IN FEET
1 INCH = 80 FEET

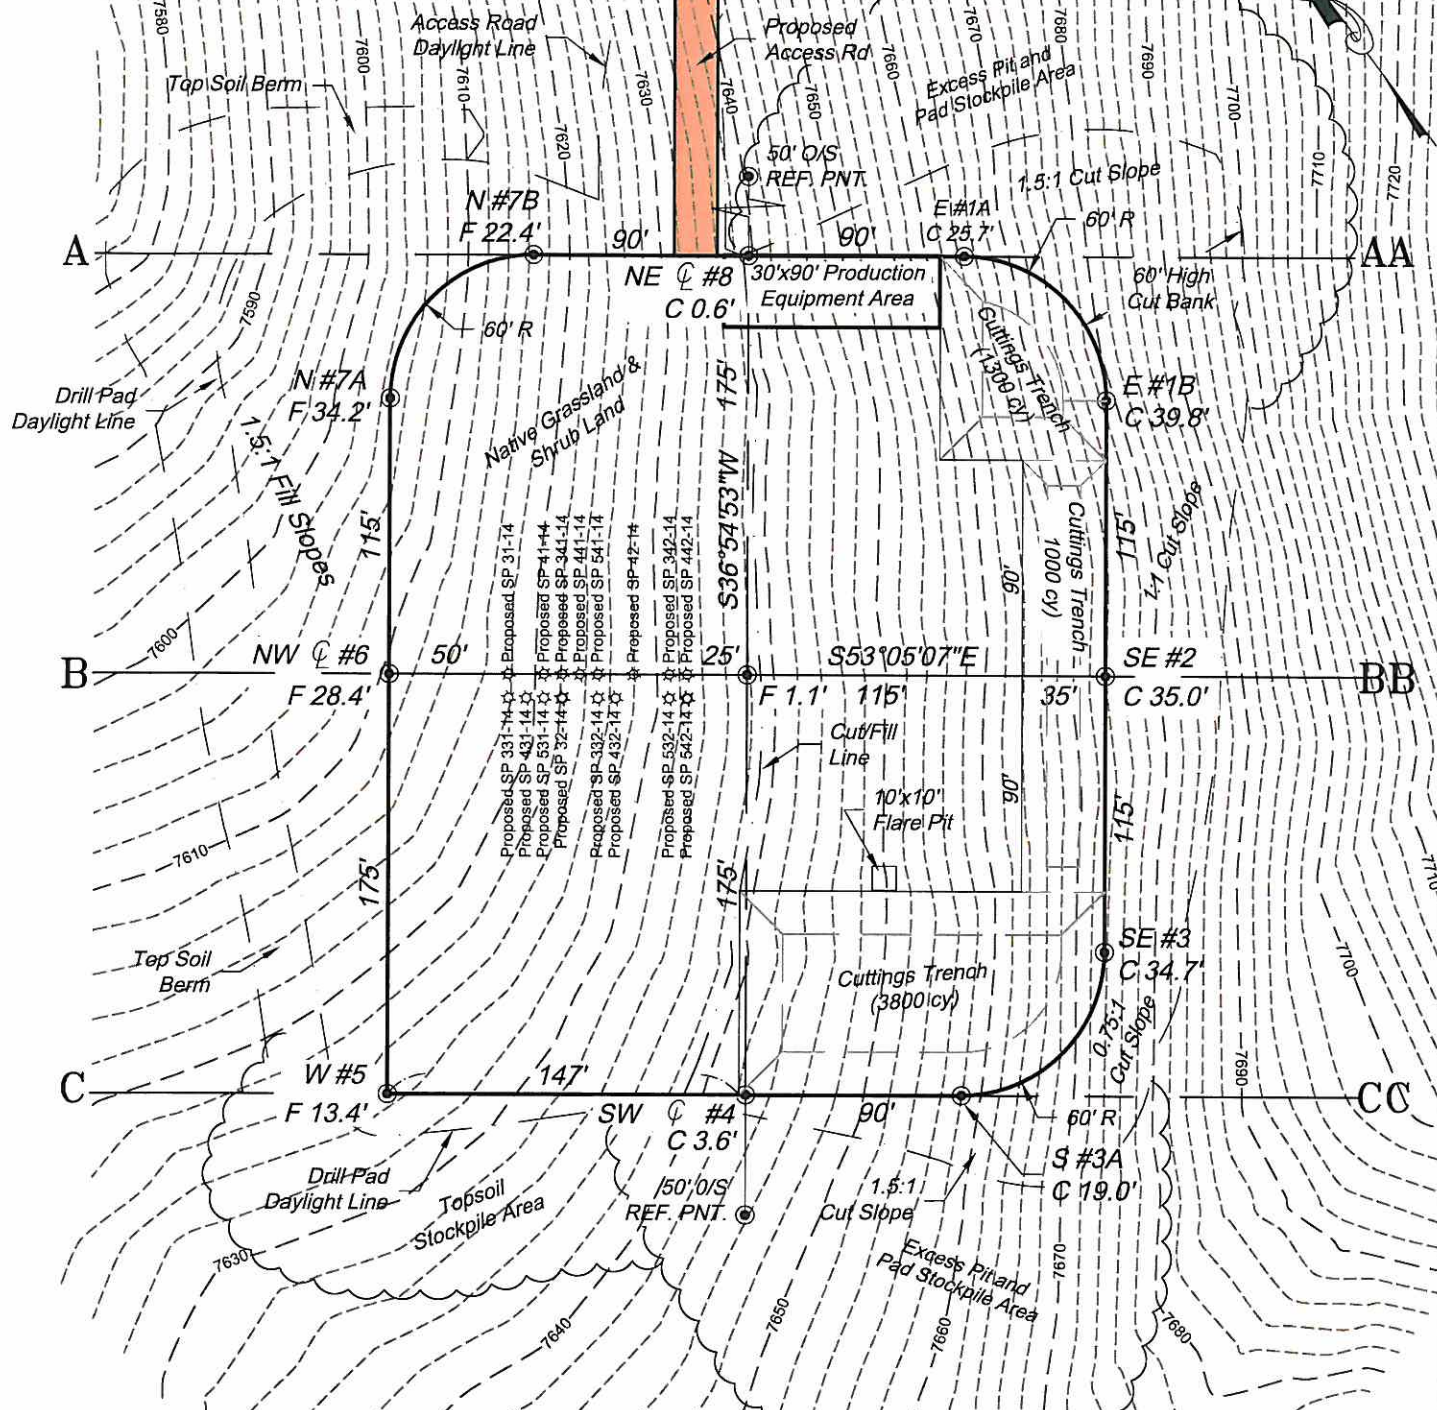

ESTIMATED EARTHWORK QUANTITIES (cy)

ITEM	CUT	FILL	TOPSOIL	EXCESS
PAD	46864	39465	5800	1599
PIT	5100			5100
TOTALS	51964	39465	5800	6699

*NOTES:

- 1) TOPSOIL VOLUME BASED ON 12" SOIL DEPTH
- 2) TRENCH VOLUME IS THE TWO SIDE TRENCHES ONLY.

REVISED: 4/15/10

SCALE: 1" = 80'
DATE: 2/4/10
PLAT: 2 of 9
PROJECT: Williams 2010
DFT: CWS

Construction Plan Prepared for:



Williams Production, RMT


SP 32-14 Drill Pad - Plat 2
CONSTRUCTION LAYOUT

136 East Third Street
Rifle, Colorado 81550
Ph. (970) 625-1330
Fax (970) 625-2773



BOOKCLIFF
Survey Services, Inc.

WELLS

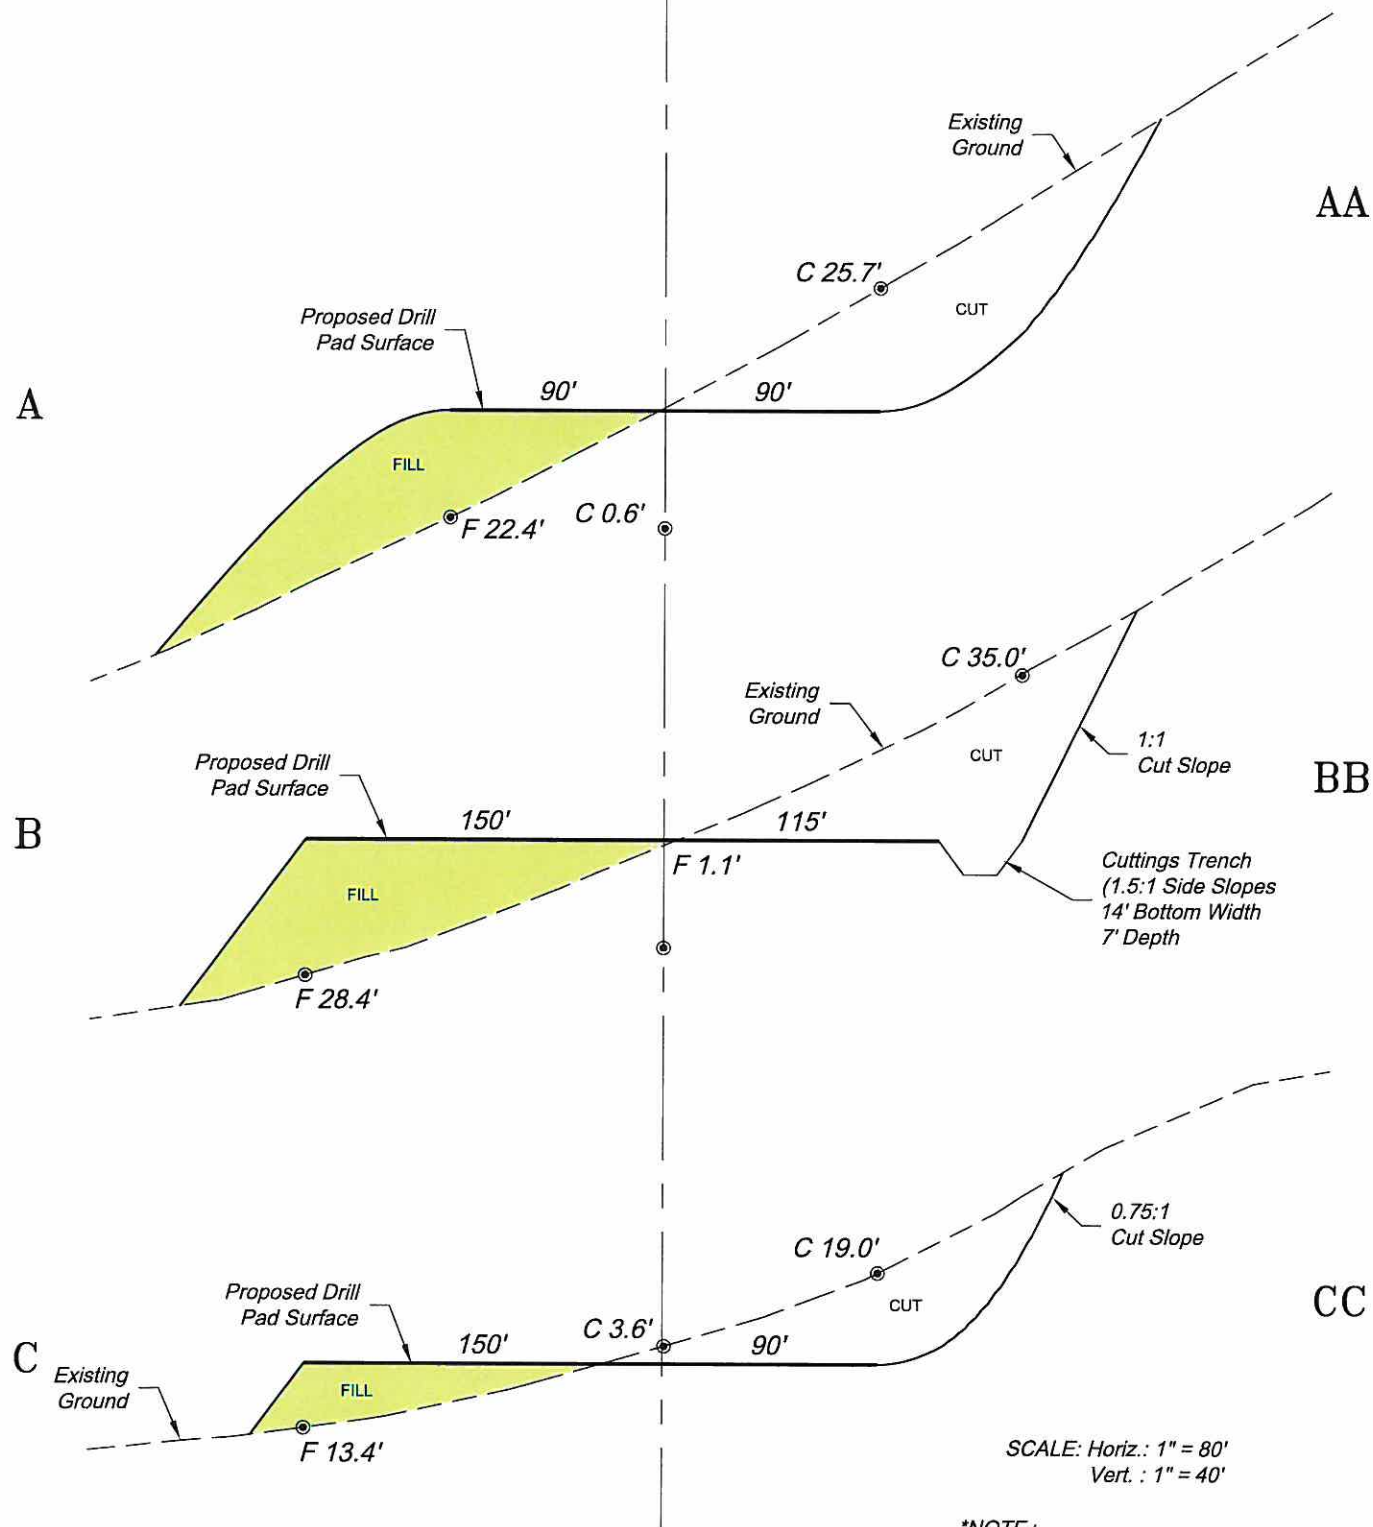

SCALE: Horiz.: 1" = 80'
Vert.: 1" = 40'

***NOTE:**
All proposed Cut Slopes are at 1.5:1 typ.,
(Slopes vary as shown). All proposed Fill
Slopes are at 1.5:1, unless otherwise noted.

Construction Plan Prepared for:
Williams Williams Production, RMT

SCALE: As Noted
DATE: 2/4/10
PLAT: 3 of 9
PROJECT: Williams 09
DFT: cws

SP 32-14 Drill Pad - Plat 3
CONSTRUCTION LAYOUT
CROSS SECTIONS

131 East Third Street
Rifle, Colorado 81650
Ph. (970) 625-1330
Fax (970) 625-2773



BOOKCLIFF
Survey Services, Inc.