


CONSTRUCTION LAYOUT DRAWING

1 of 3

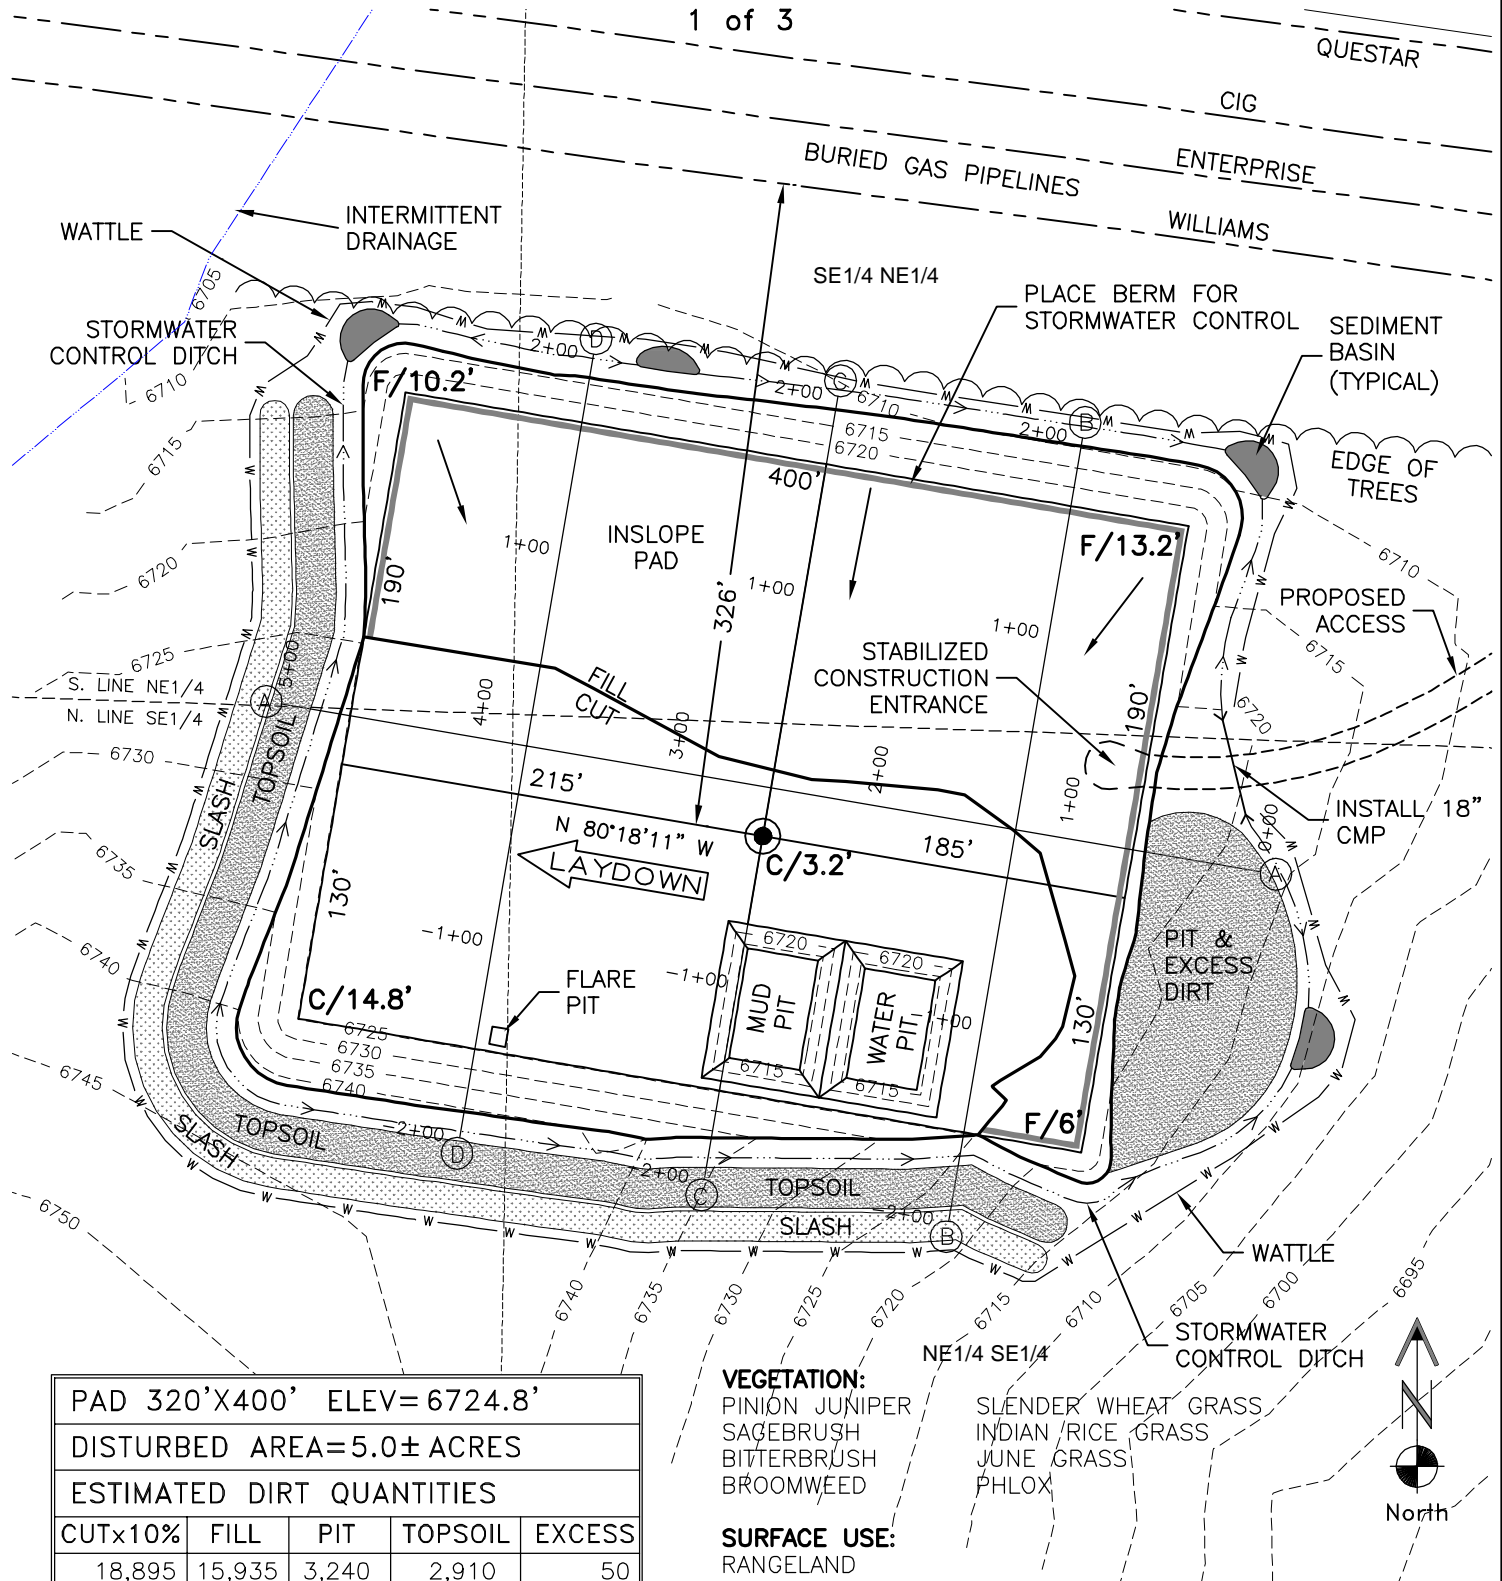

PAD 320'X400' ELEV=6724.8'


DISTURBED AREA=5.0± ACRES

ESTIMATED DIRT QUANTITIES

CUTx10%	FILL	PIT	TOPSOIL	EXCESS
18,895	15,935	3,240	2,910	50

NOTE: VOLUMES IN CUBIC YARDS. TOPSOIL INCLUDED IN VOLUMES AT A DEPTH OF 6". PIT NOT INCLUDED IN TOTAL EXCESS.

5/17/10

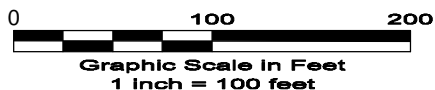

GEO SURV

LAND SURVEYING AND MAPPING
LAFAYETTE - WINTER PARK
Ph 303 666 0379 Fx 303 665 6320

MESA ENERGY PARTNERS, LLC
BDU 1-9-299

NE1/4 SE1/4 SEC. 1 T2S R99W
6th PM RIO BLANCO COUNTY COLORADO