


IMPROVEMENTS

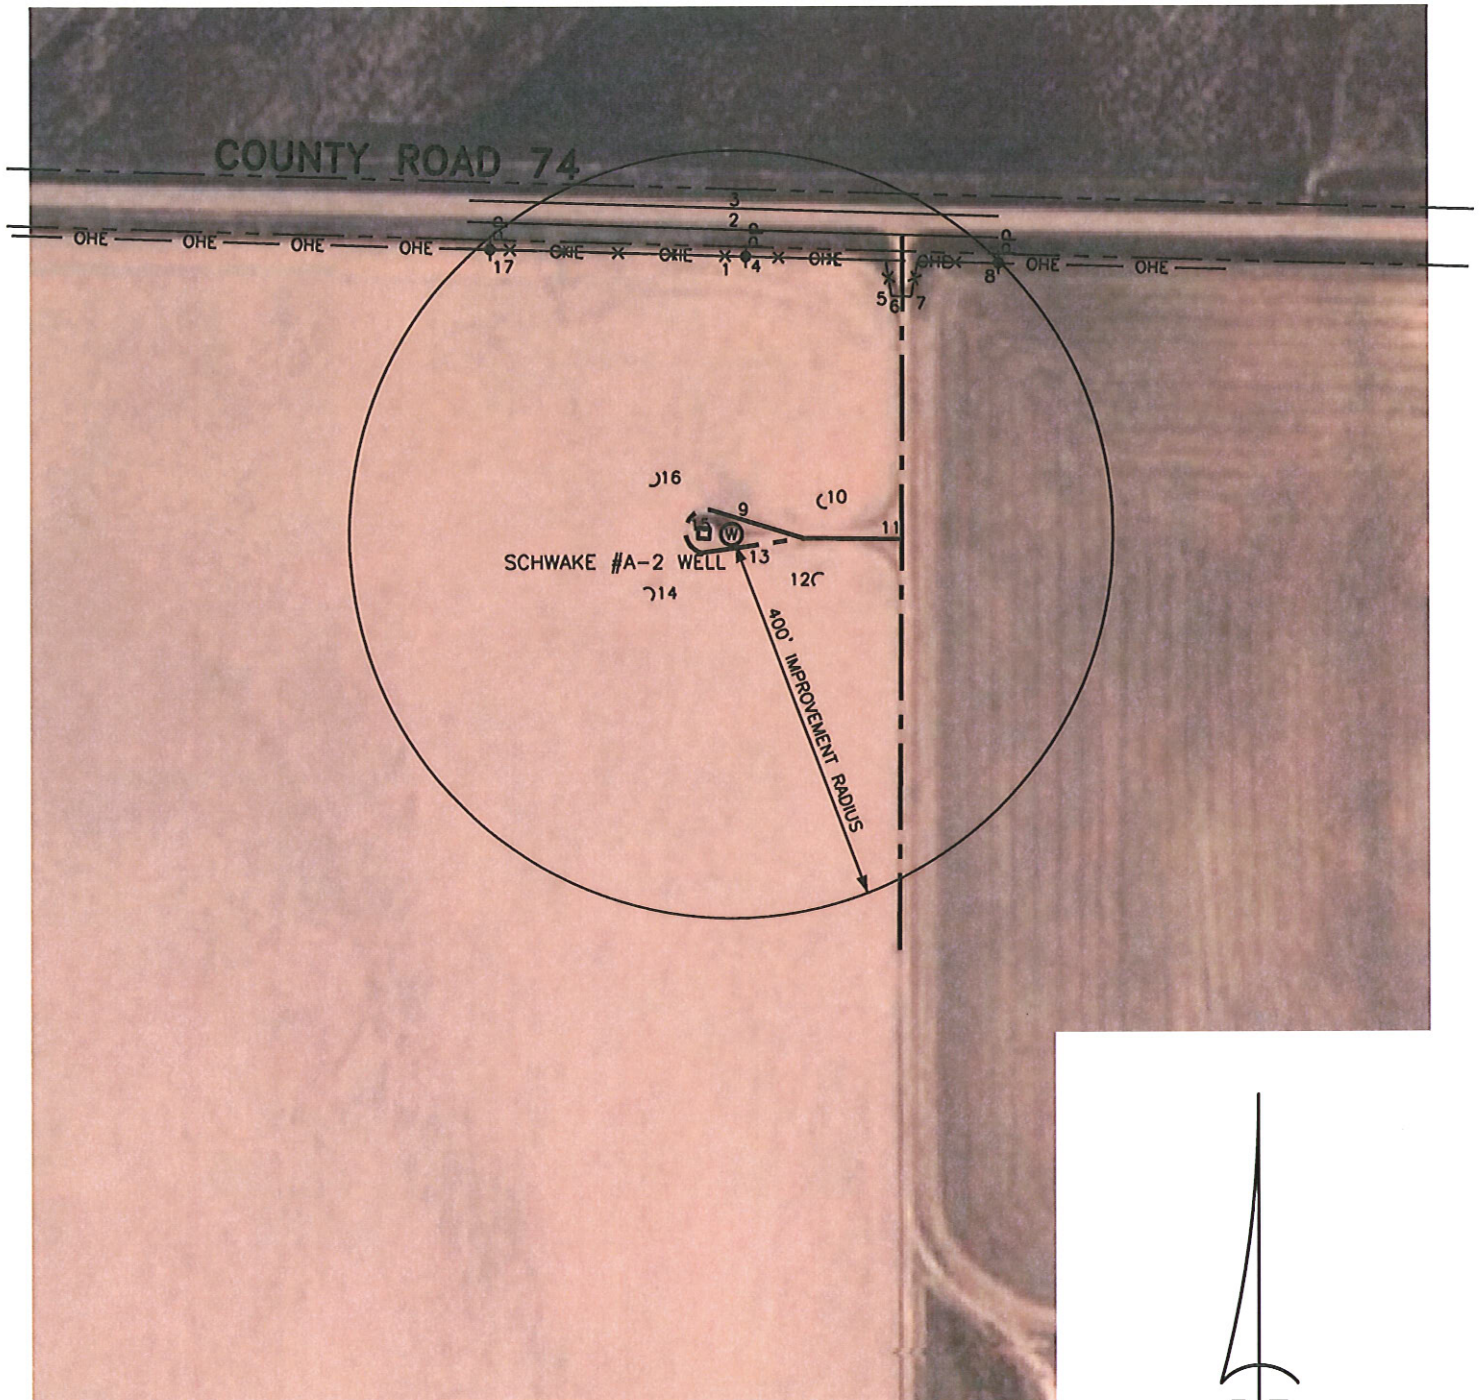

LEGEND

⊙ FIELD SURVEYED
WELL LOCATION

● PP POWER POLE

— OHE — OVERHEAD POWER LINE



SCALE: 1" = 200'

200 100 0 200

SCALE IN FEET

1 FENCE LINE N1°42'45"E 290'
2 EDGE OF ROAD N1°48'05"E 318'
3 EDGE OF ROAD N1°49'00"E 340'
4 POWER POLE N3°08'40"E 290'
5 END OF FENCE N34°14'15"E 300'
6 CL CATTLE GUARD N35°51'30"E 306'
7 END OF FENCE N37°25'05"E 312'
8 POWER POLE N44°52'25"E 398'
9 CL 10' ROAD N16°45'35"E 18'
10 ANCHOR N70°45'25"E 97'

11 CL 12' ROAD S89°33'45"E 179'
12 ANCHOR S63°34'10"E 97'
13 CL 10' ROAD S7°49'30"E 15'
14 ANCHOR S55°02'55"W 102'
15 BUILDING N88°01'30"W 23'
16 ANCHOR N55°02'05"W 94'
17 POWER POLE N40°15'25"W 390'

LEIBERT-McATEE & ASSOCIATES, INC.

P.O. BOX 442 615 SOUTH TENTH AVENUE
STERLING, CO 80751 970-522-1960

FIELD DATE: 4-27-10

DWG DATE: 5-17-10

GPS OPERATOR:
DARREN VEAL

SCHWAKE #A-2

DWG NO. 1520-08A

SHEET 2 OF 2