



| | | |
|----|---------------------|---------------|
| A1 | Hog shed foundation | 98' Northwest |
| A2 | Hog shed foundation | 100' North |
| A3 | Power Line | 206' West |

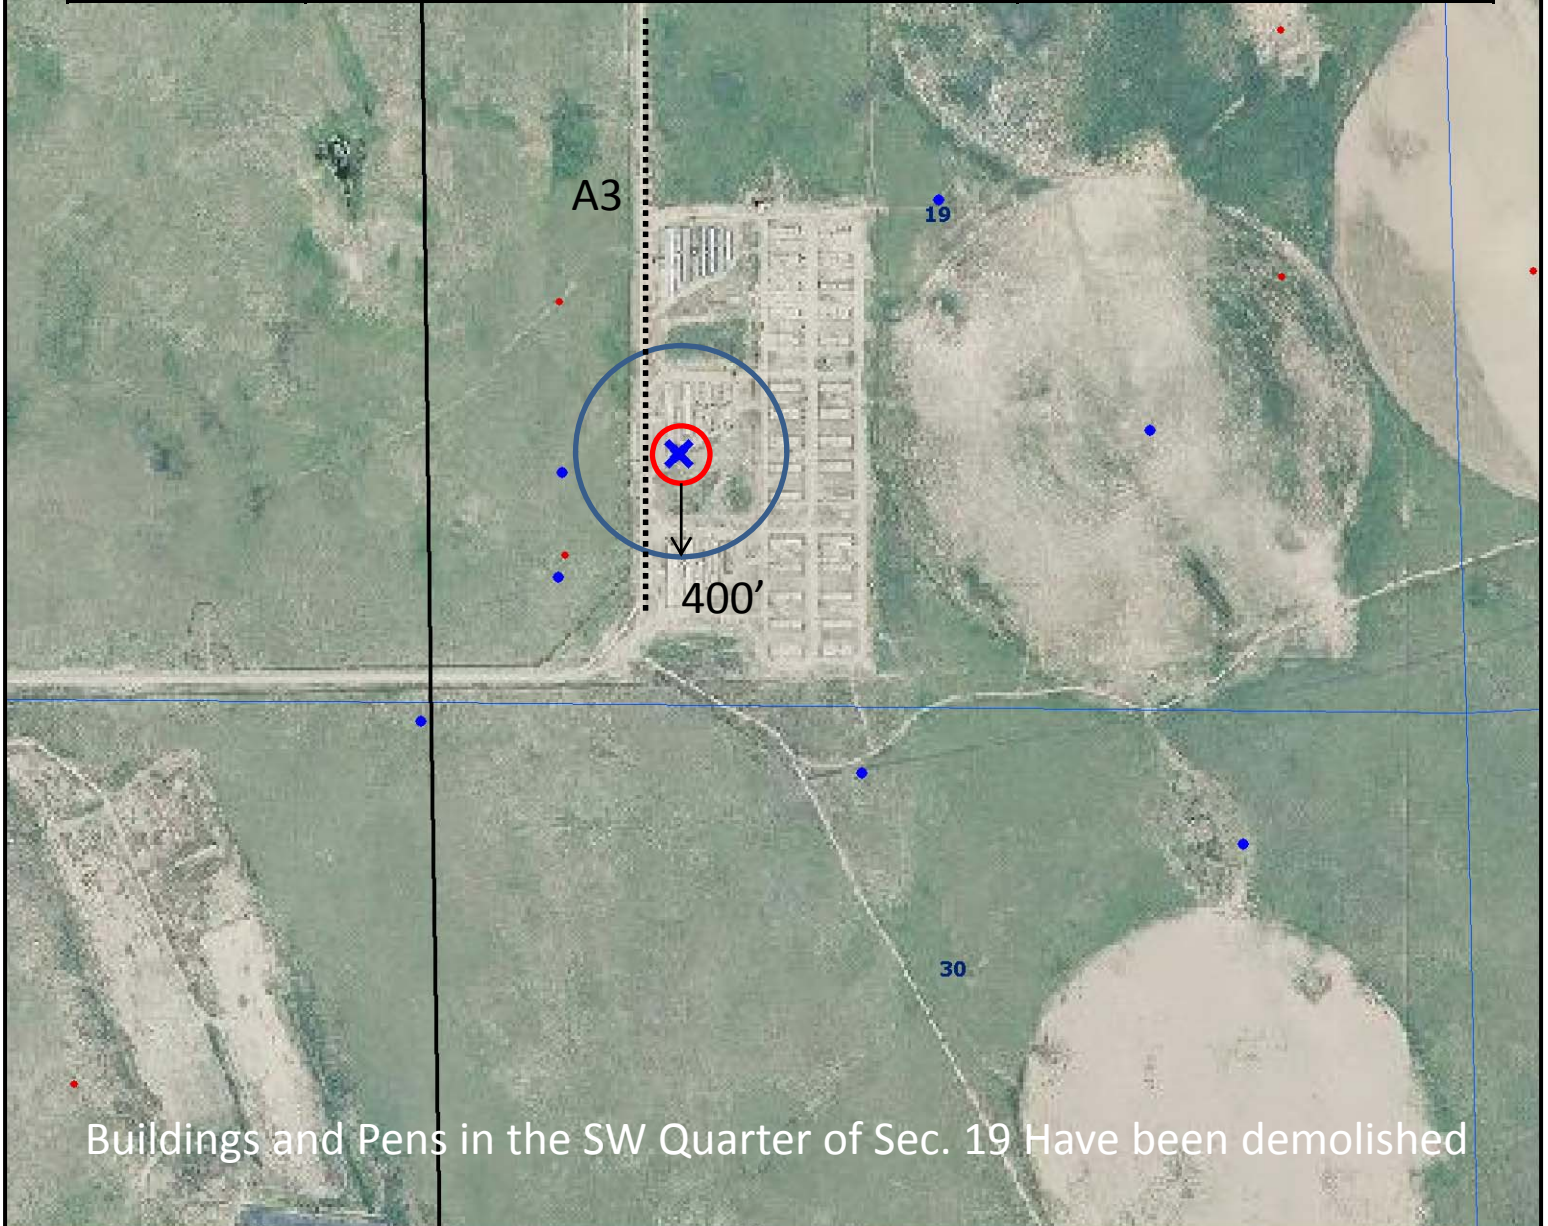

SCALE 1 : 12,000

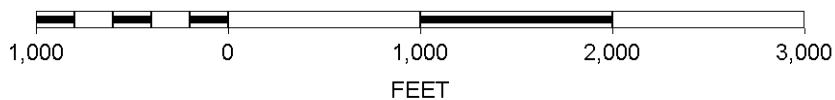

Power Line



**BONANZA CREEK ENERGY
OPERATING CO, LLC**

LOCATION DRAWING

May 28, 2010 ksc

Antelope 19C

SW $\frac{1}{4}$ SW $\frac{1}{4}$ Sec 19 T5N R62W 6th PM
40.38075 N 104.37018 W
1296 FWL, 1166 FSL