


# BILL BARRETT CORPORATION

ACCESS ROAD MAP  
FOR

**DAVES 3-11-39-18 PAD**

SECTION 11, T39N, R18W, N.M.P.M.

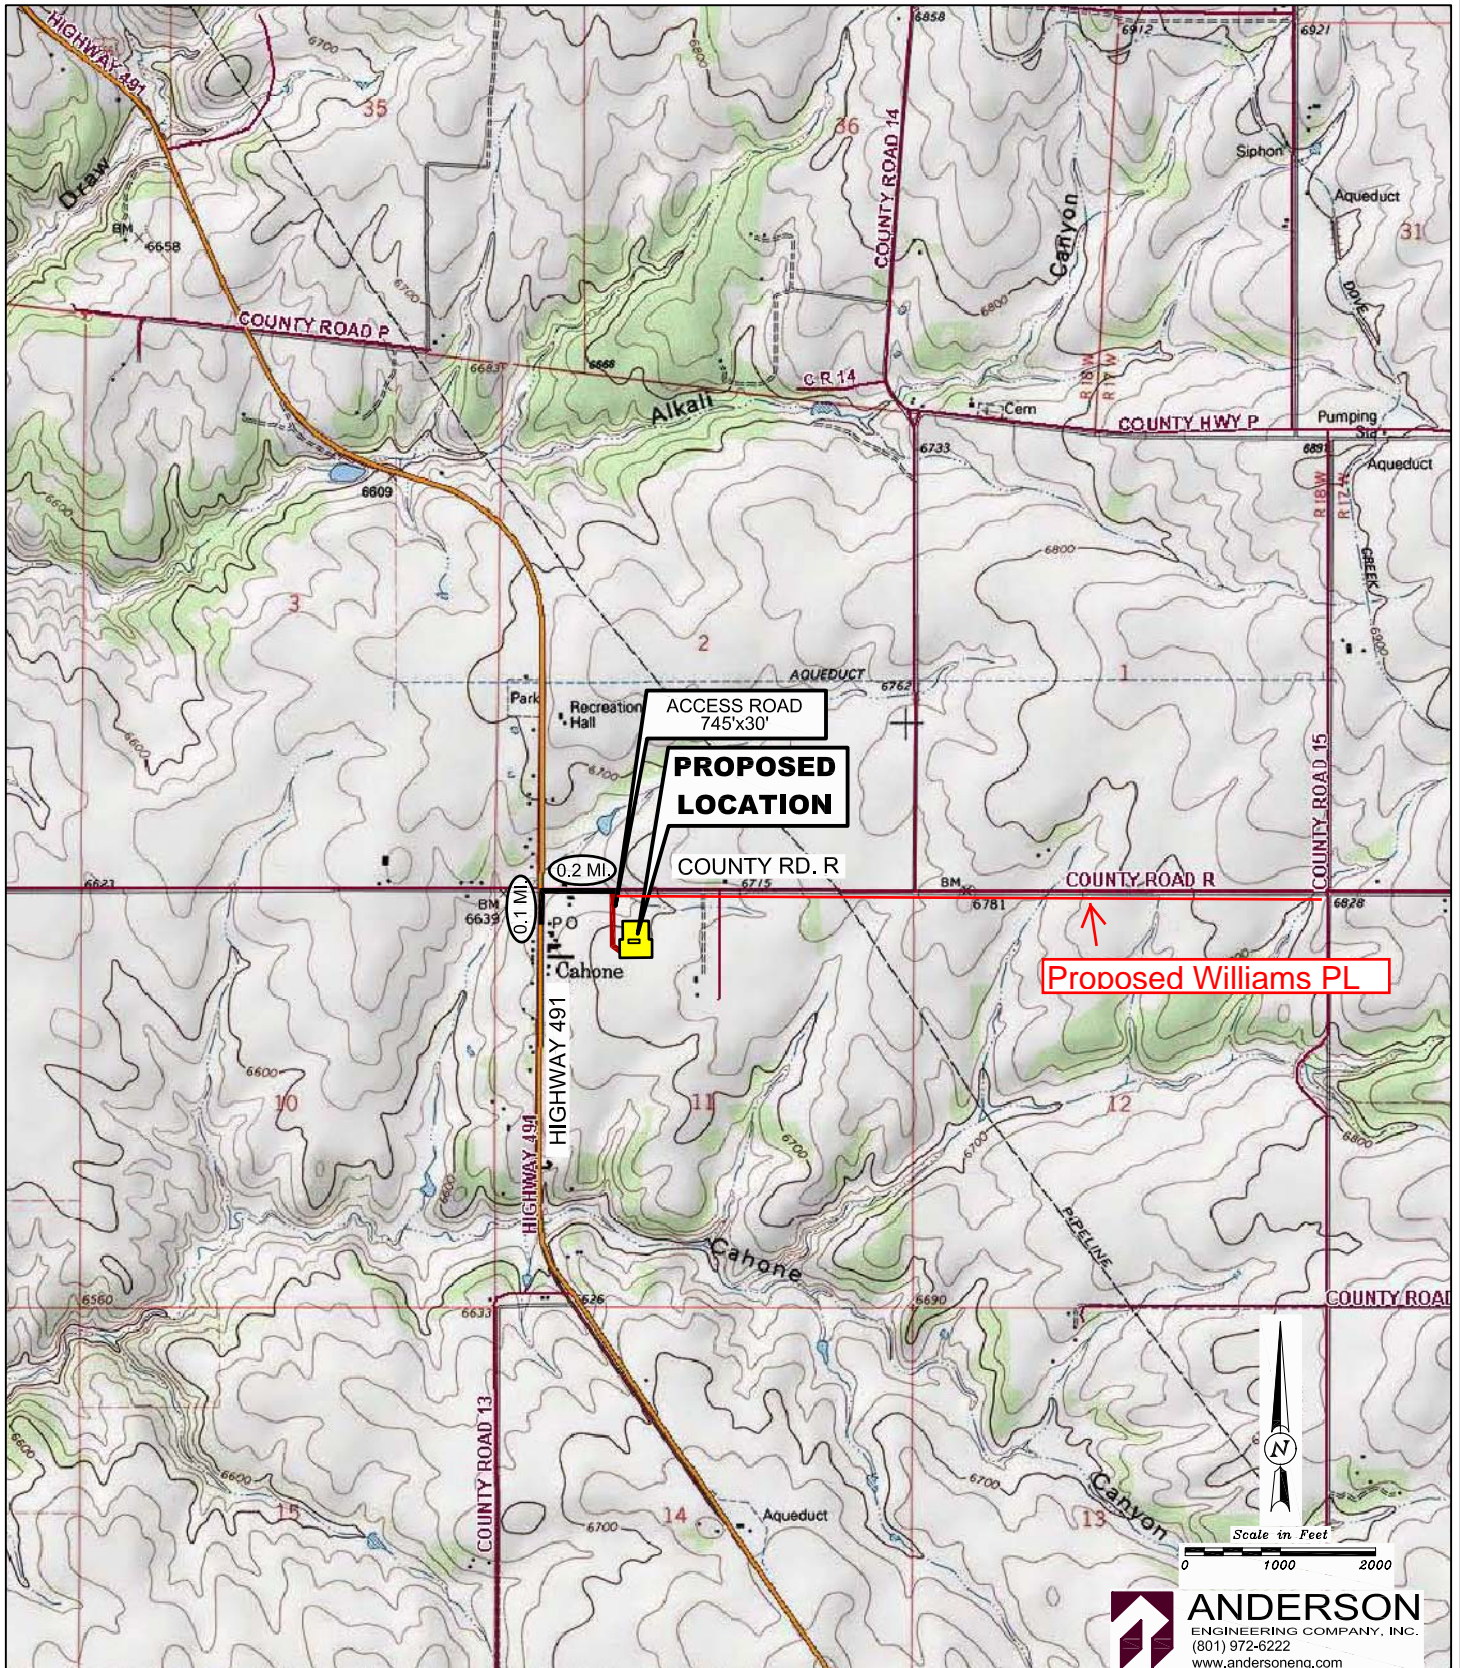

**ANDERSON**  
ENGINEERING COMPANY, INC.  
(801) 972-6222  
www.andersoneng.com