

**Figure 1**


**BILL BARRETT CORPORATION**

CONSTRUCTION LAYOUT DRAWINGS

FOR

**COX 2-12-39-18 PAD**

SECTION 12, T39N, R18W, N.M.P.M.

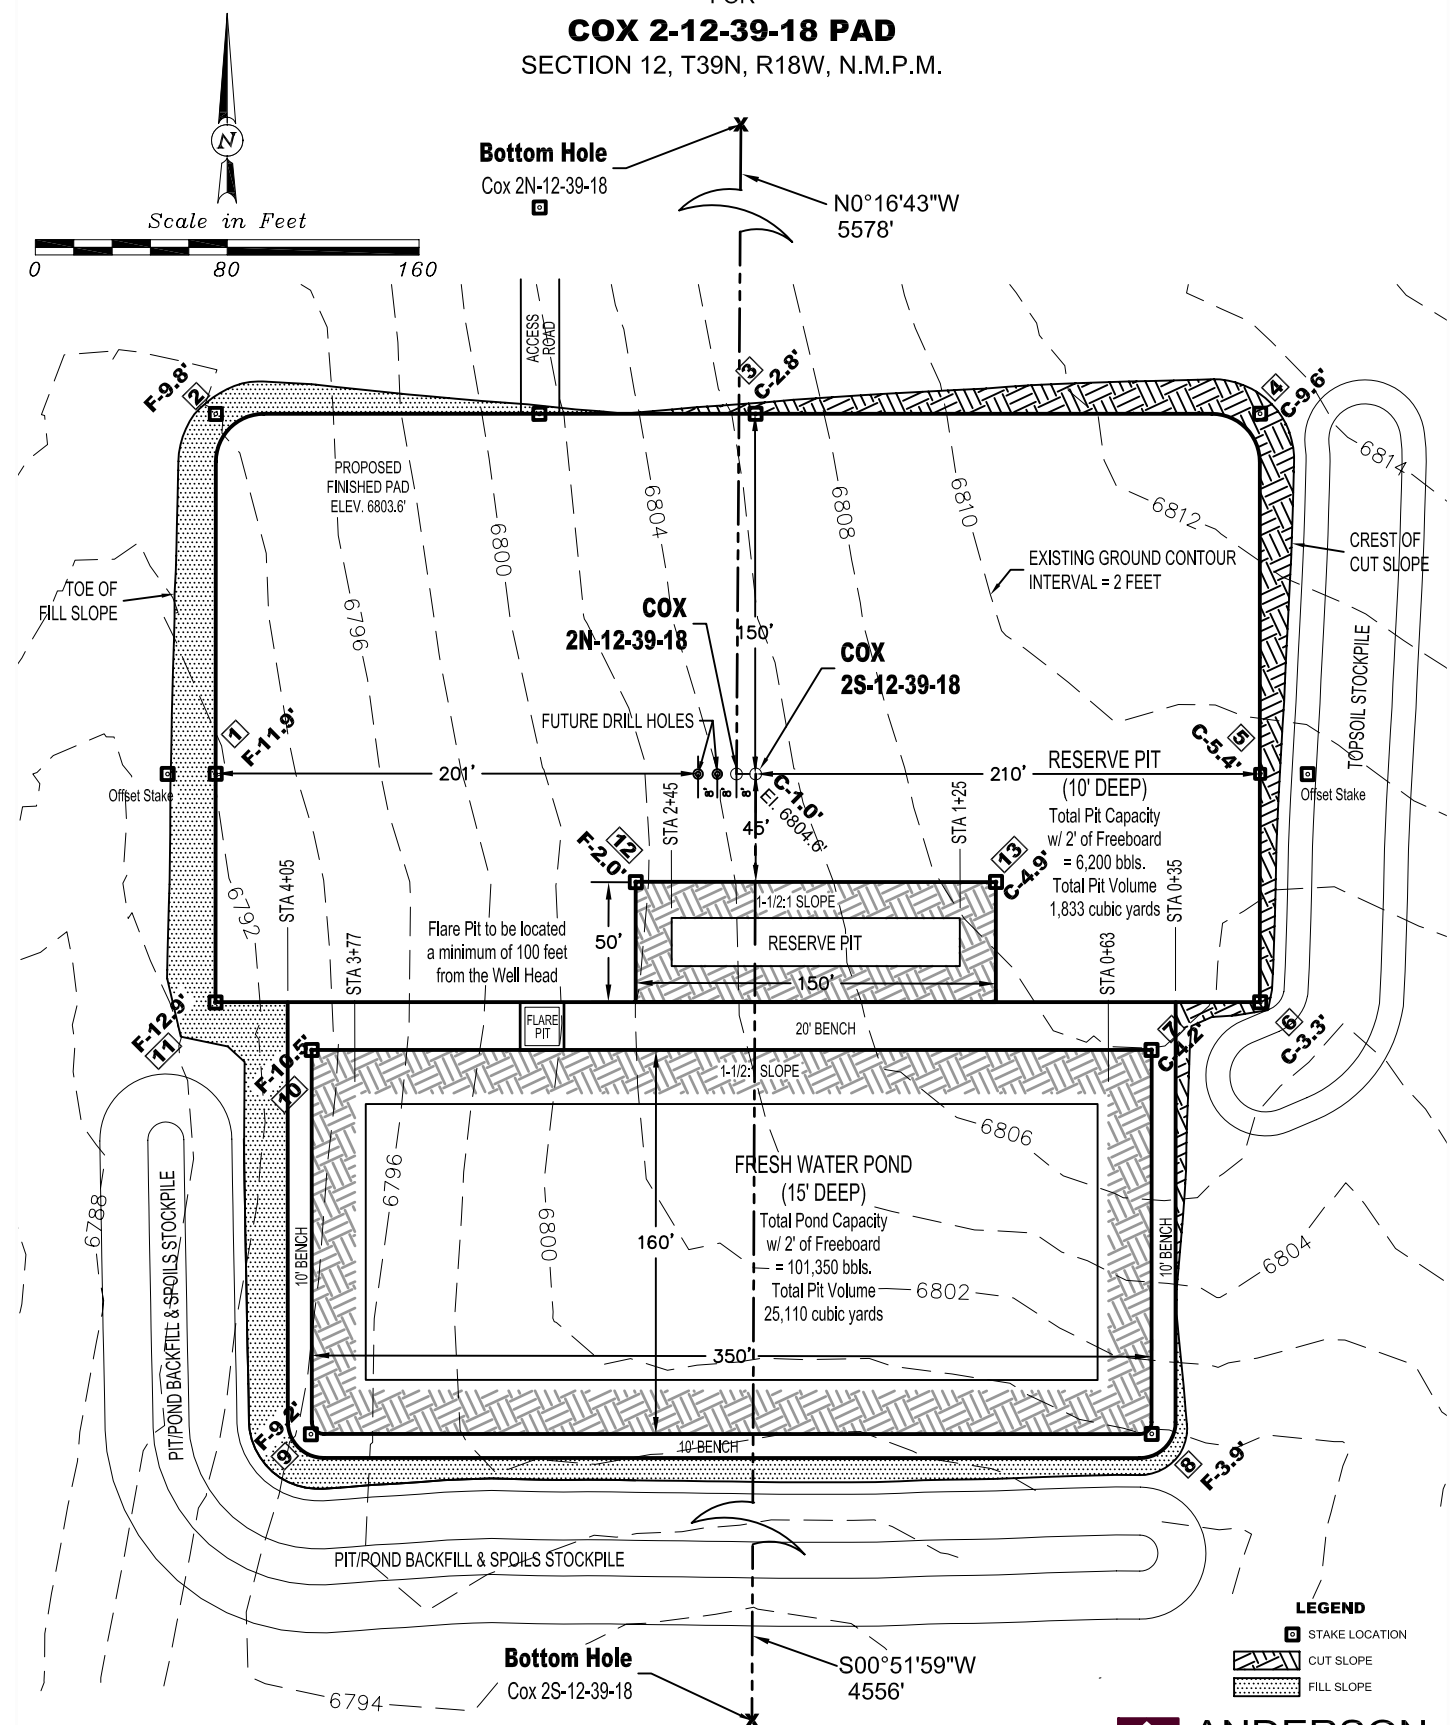

REVISED: 5/20/10