


BILL BARRETT CORPORATION

ACCESS ROAD MAP
FOR

COX 2-12-39-18 PAD

SECTION 12, T39N, R18W, N.M.P.M.

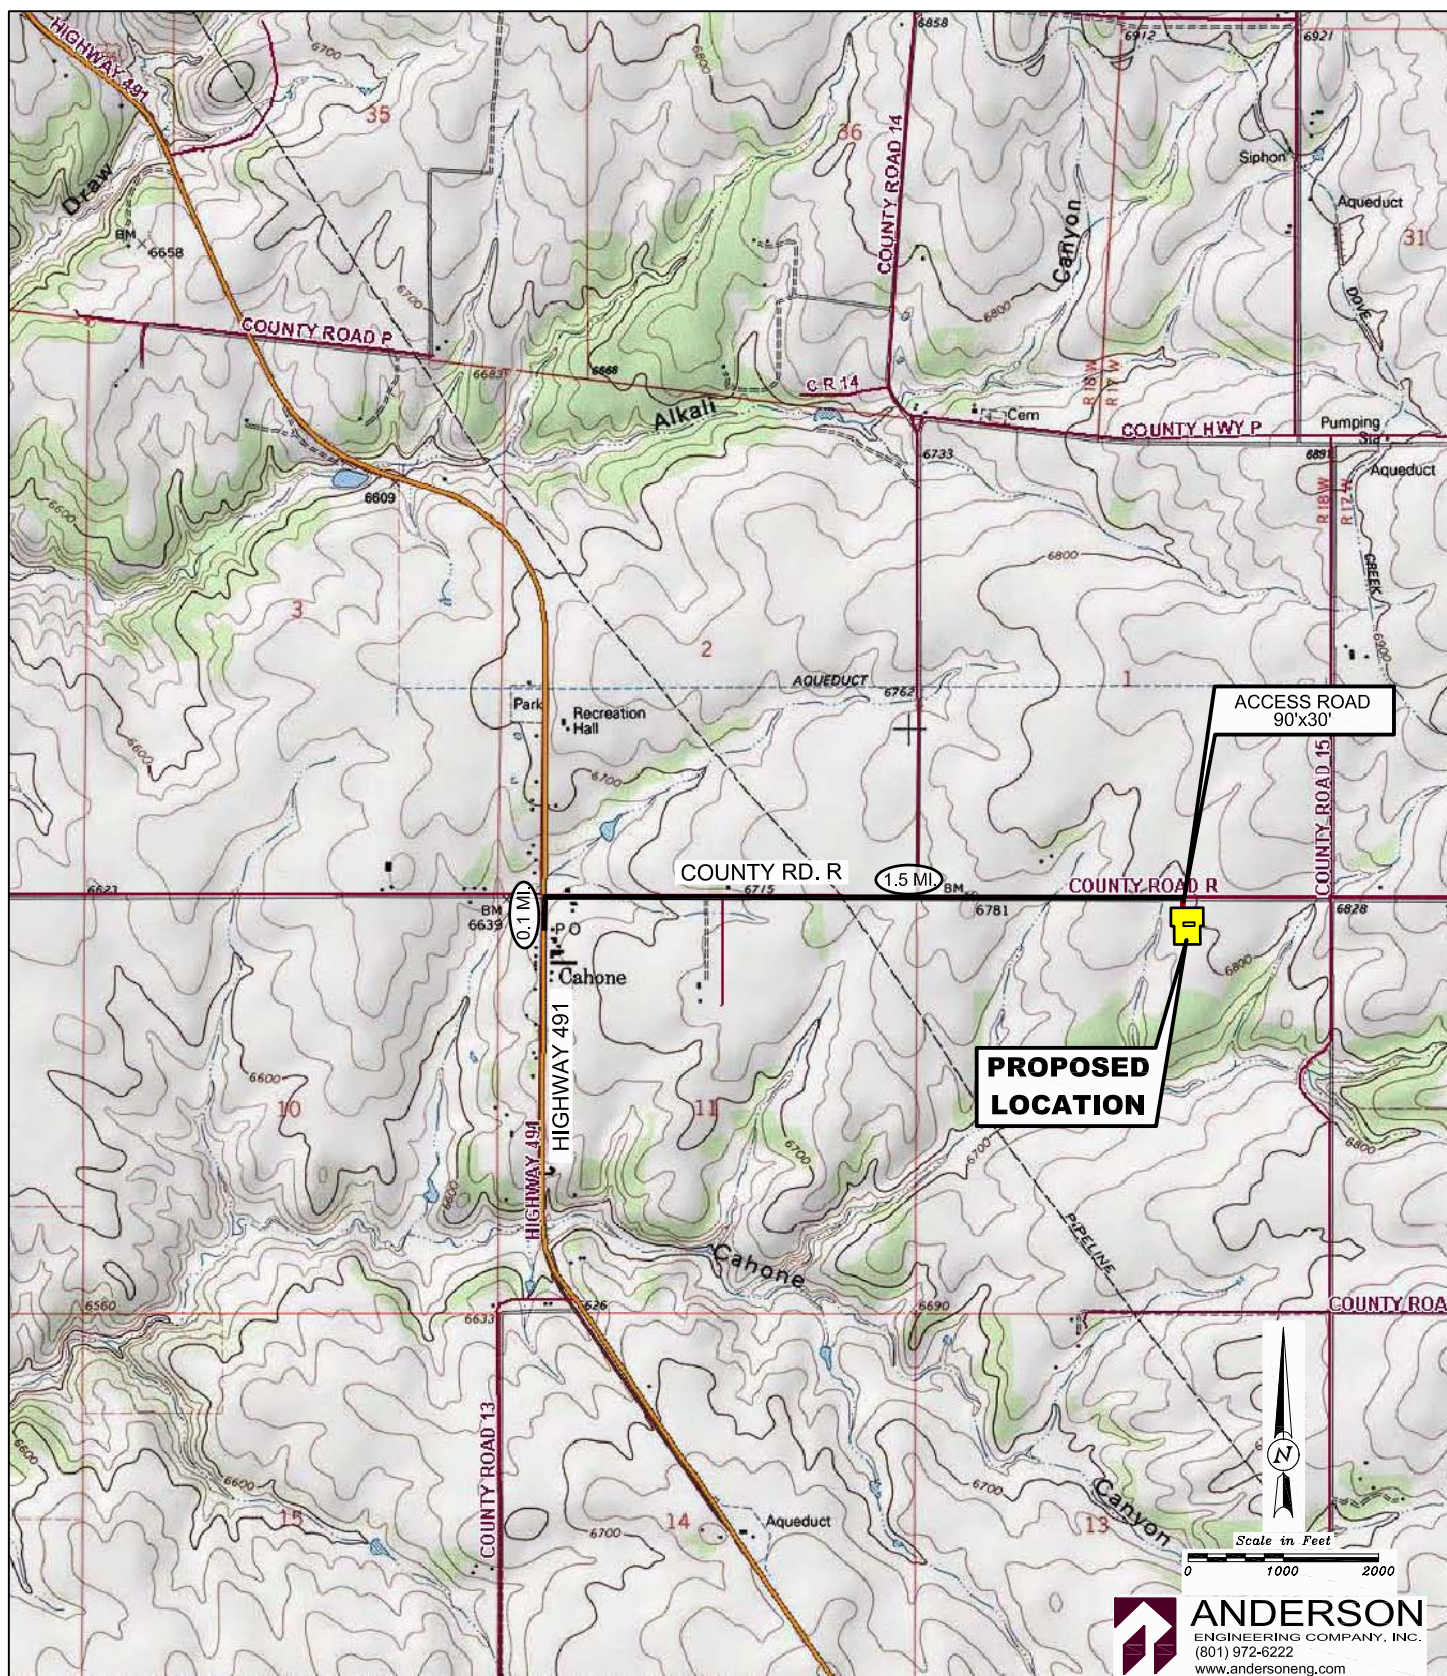

ANDERSON
ENGINEERING COMPANY, INC.
(801) 972-6222
www.andersoneng.com