

SCALE: 1" = 60'  
DATE: 05-25-10  
DRAWN BY: D.R.B.

# BERRY PETROLEUM COMPANY

## CONSTRUCTION LAYOUT FOR

WELL NAME P32 595


SECTION 32, T5S, R95W, 6th P.M.

SE 1/4 SE 1/4



SCALE

Sheet 2 of 11

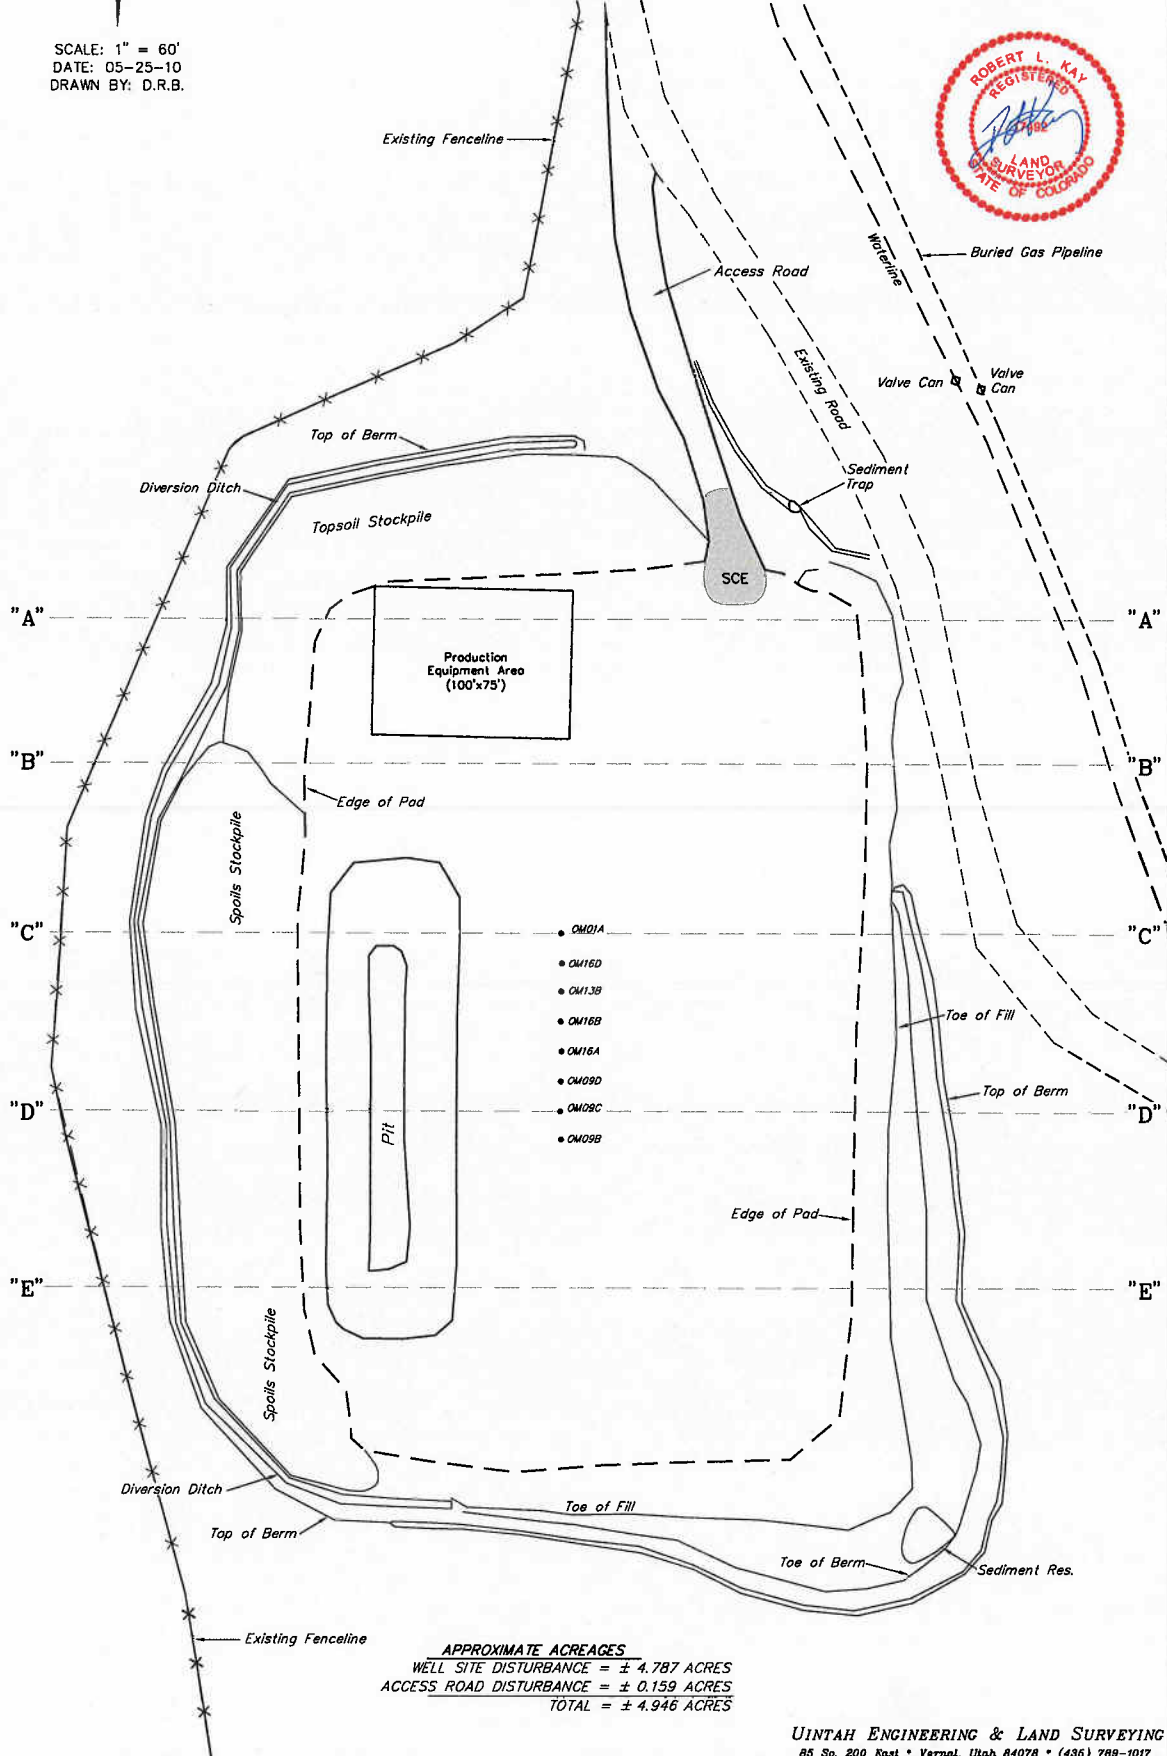

**BERRY PETROLEUM COMPANY**  
**CONSTRUCTION LAYOUT CROSS SECTION FOR**  
**WELL NAME P32 595**  
**SECTION 32, T5S, R95W, 6th P.M.**  
**SE 1/4 SE 1/4**

Sheet 3 of 11

1" = 40'  
X-Section  
Scale  
1" = 100'

DATE: 05-25-10  
DRAWN BY: D.R.B.

