


BERRY PETROLEUM COMPANY

MULTI WELL PAD-BOTTOM HOLE FOOTAGES FOR

WELL PAD P32 595
SECTION 32, T5S, R95W, 6th P.M.
SE 1/4 SE 1/4

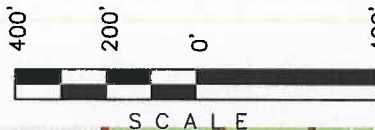

Sheet 6 of 12

SCALE: 1" = 400'


DATE: 03-23-09

Drawn By: D.R.B.

Revised: 04-05-10 D.R.B.

Revised: 05-25-10 D.R.B.

Revised: 05-27-10 D.R.B.

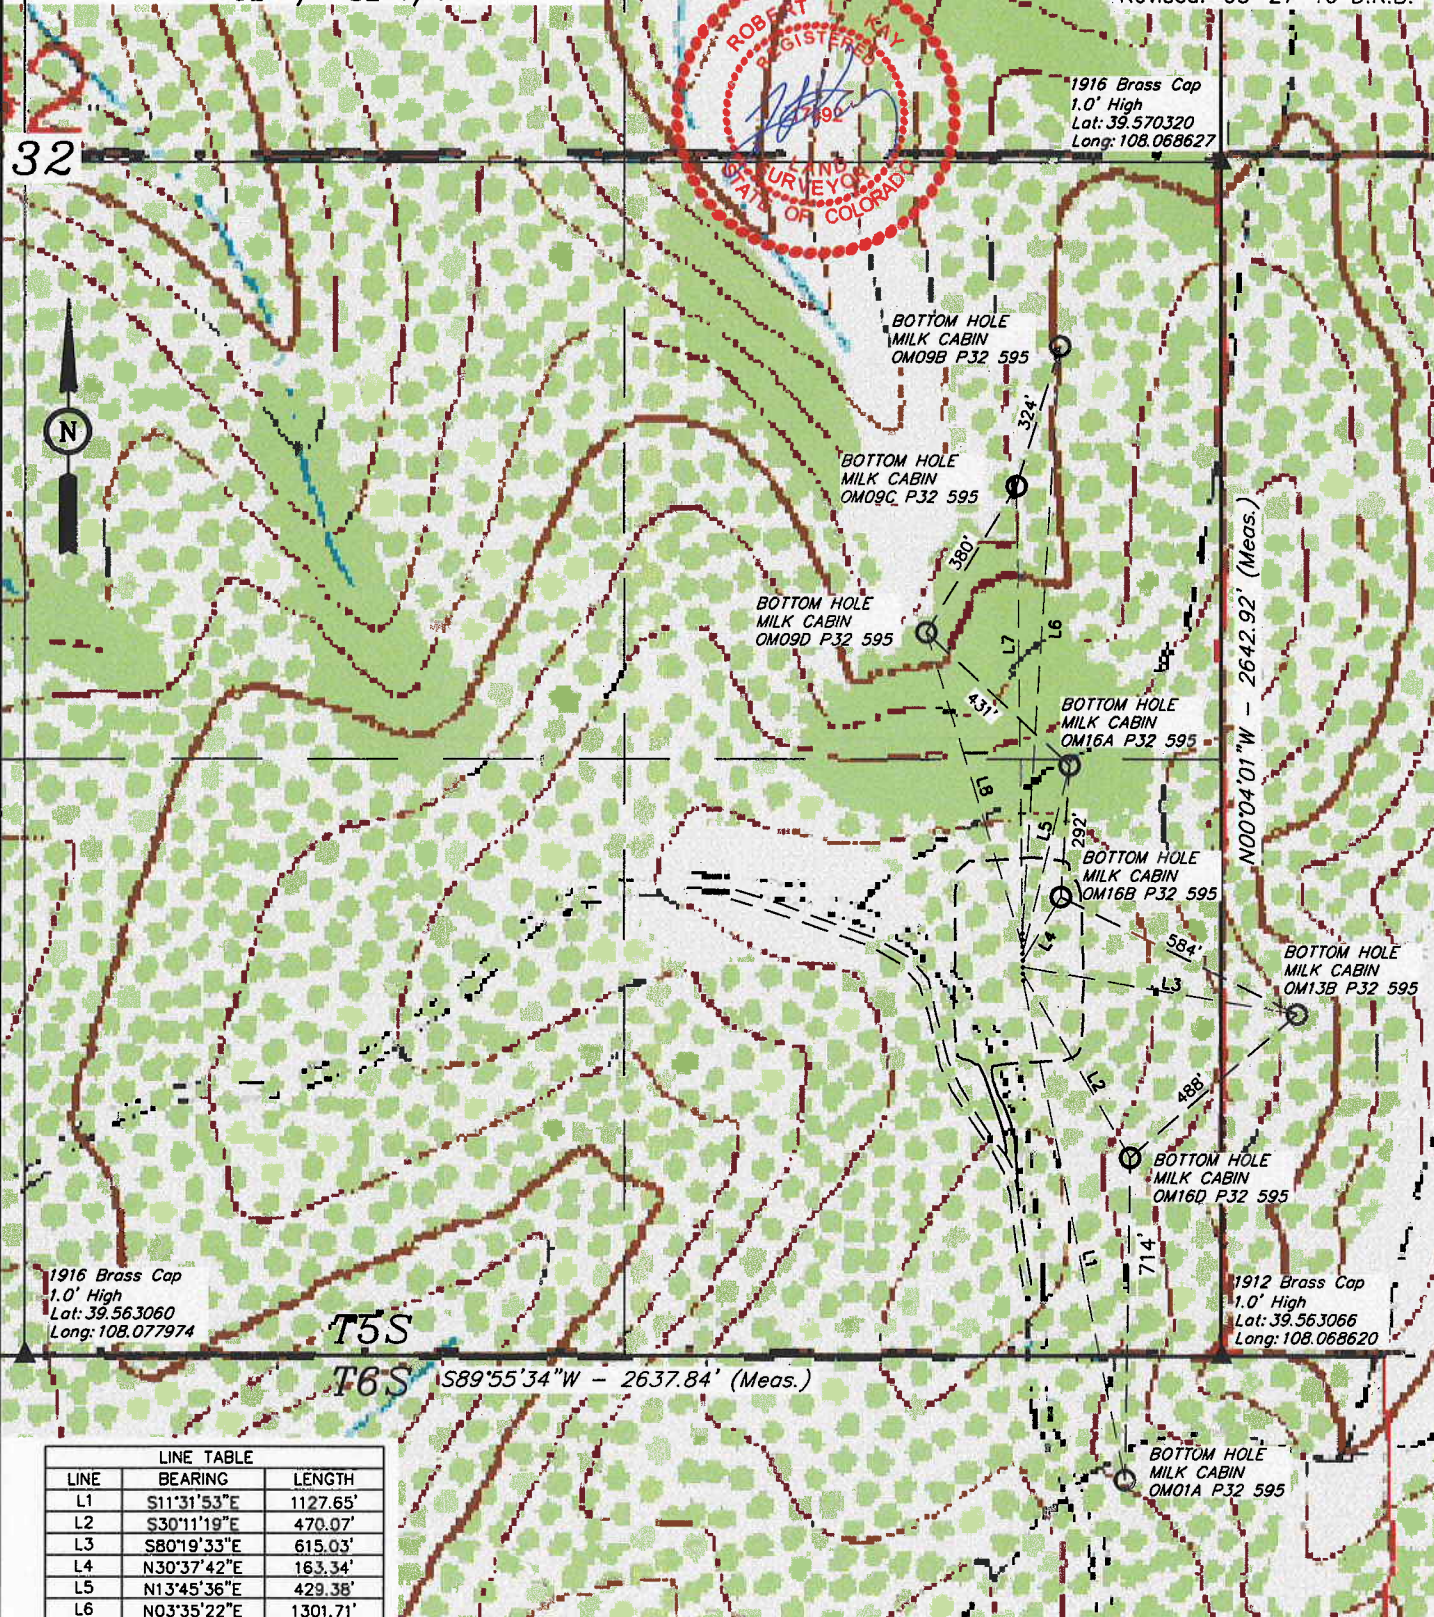

LINE TABLE		
LINE	BEARING	LENGTH
L1	S11°31'53"E	1127.65'
L2	S30°11'19"E	470.07'
L3	S80°19'33"E	615.03'
L4	N30°37'42"E	163.34'
L5	N13°45'36"E	429.38'
L6	N03°35'22"E	1301.71'
L7	N00°48'39"W	1004.52'
L8	N17°03'34"W	727.39'

UINTAH ENGINEERING & LAND SURVEYING

85 So. 200 East • Vernal, Utah 84078 • (435) 789-1017