


ORIGIN OF CONTROL:
COLORADO STATE PLANE CENTRAL ZONE NAD83,
U.S. SURVEY FEET
CONTOUR INTERVAL: 2'

Proposed Pad Area: 2.23 Acres
Proposed Pad Elevation: 5603.83'
(Cut & Fill Slopes: 1.5:1)

Total Disturbed Area: 3.30 Ac.

CUTTINGS TRENCH:
12' DEPTH
1:1 SIDE SLOPES

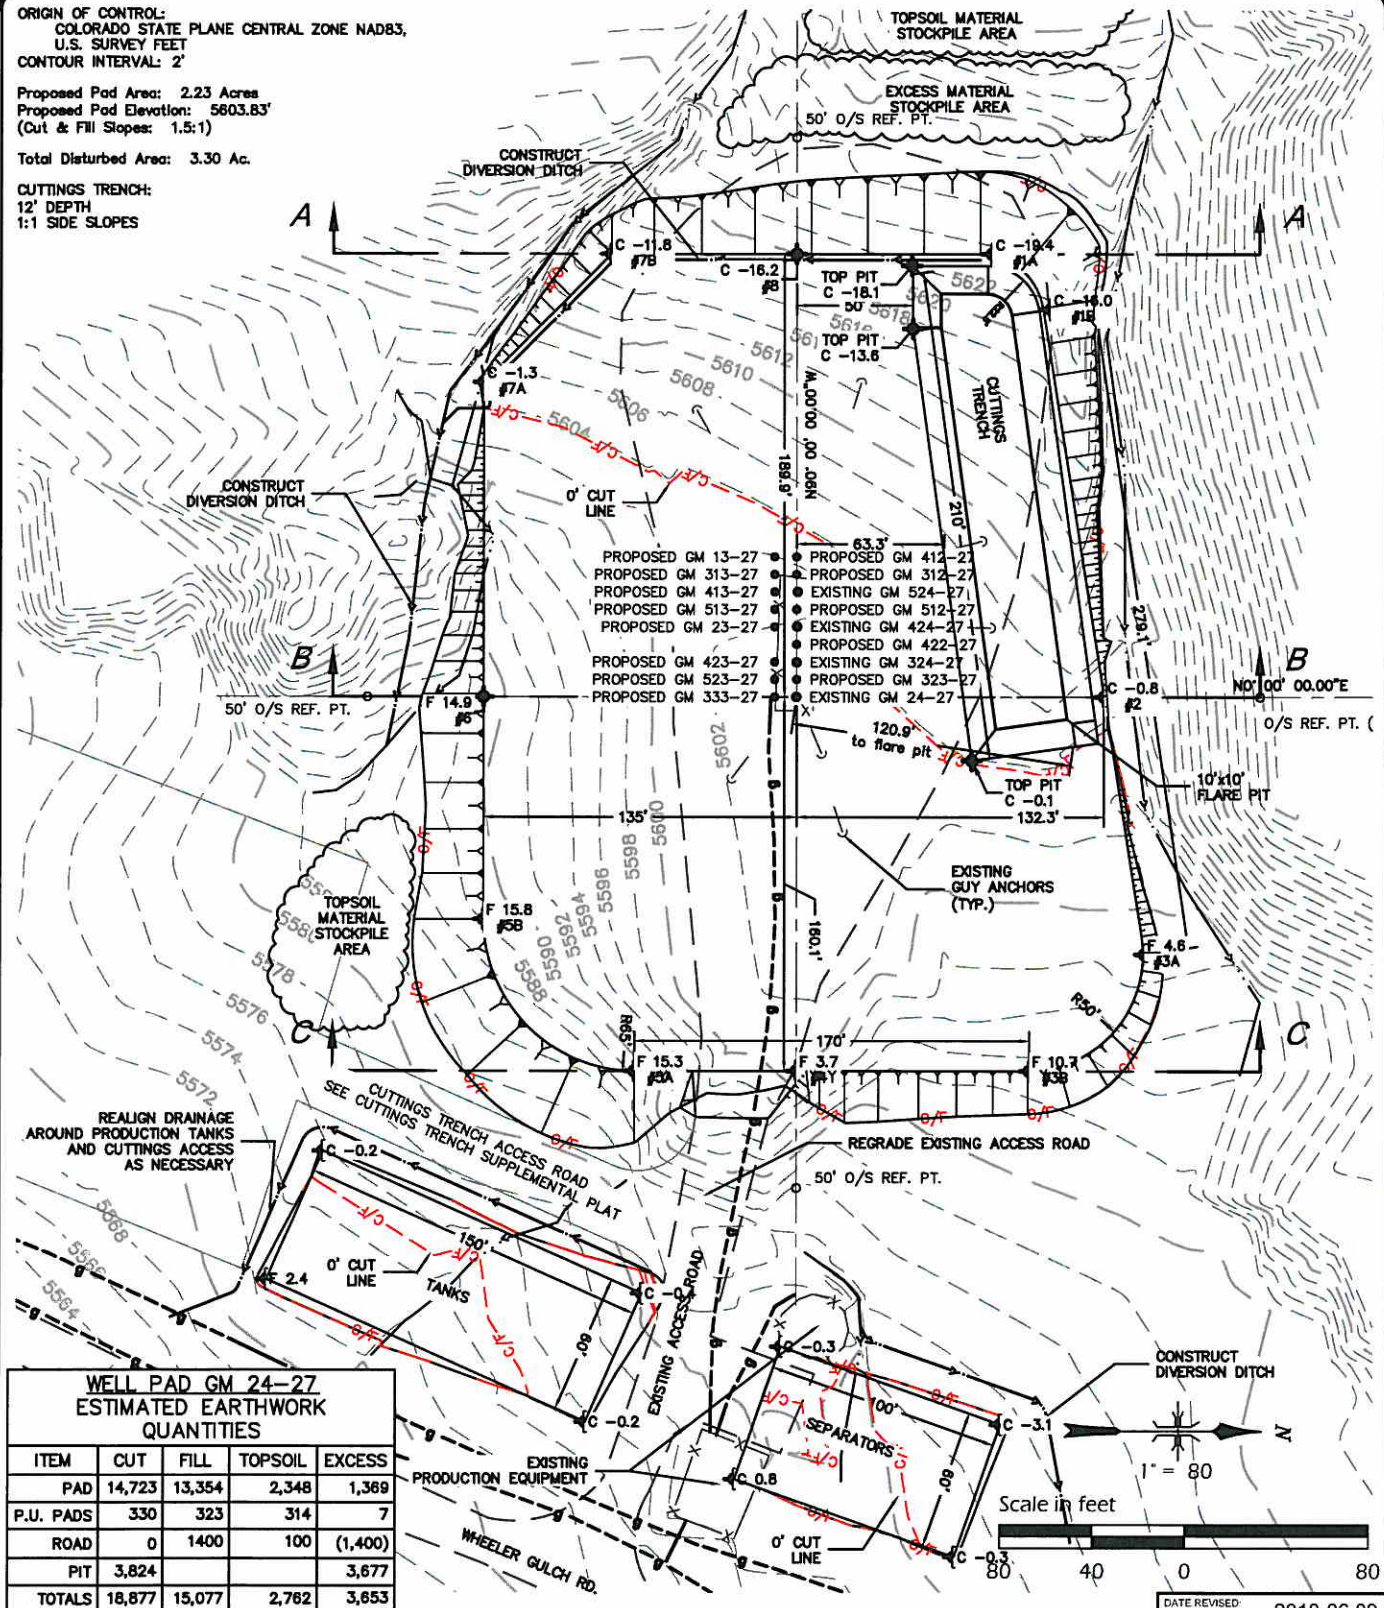

DEL-MONT CONSULTANTS IS PROVIDING GRADING DESIGN FOR THIS PROJECT THAT PROVIDES DIMENSIONS AND VOLUME INFORMATION FOR CONSTRUCTION.

DMC
DEL-MONT CONSULTANTS, INC.
ENGINEERING • SURVEYING • PLANNING
1101 Colorado Ave., Suite 200, Fort Collins, CO 80501 • (970) 225-4200 • (970) 225-4201
www.del-mont.com • www.del-mont.com


DESIGNED BY: MGW
SCALE: 1"=80'
CHECKED BY: SNS
FILE NAME: 10030C-GM24-27_PAD_SITE

Williams


SE SW, S27, T6S, R96W, 6TH P.M.
CONSTRUCTION LAYOUT

WELL PAD GM 24-27
GARFIELD COUNTY, CO
WILLIAMS PRODUCTION, RMT


DMC JOB NO: 10030
DATE ISSUED: 2010-04-30
DATE SURVEYED: 2008-11-15
PLAT: 2 of 9

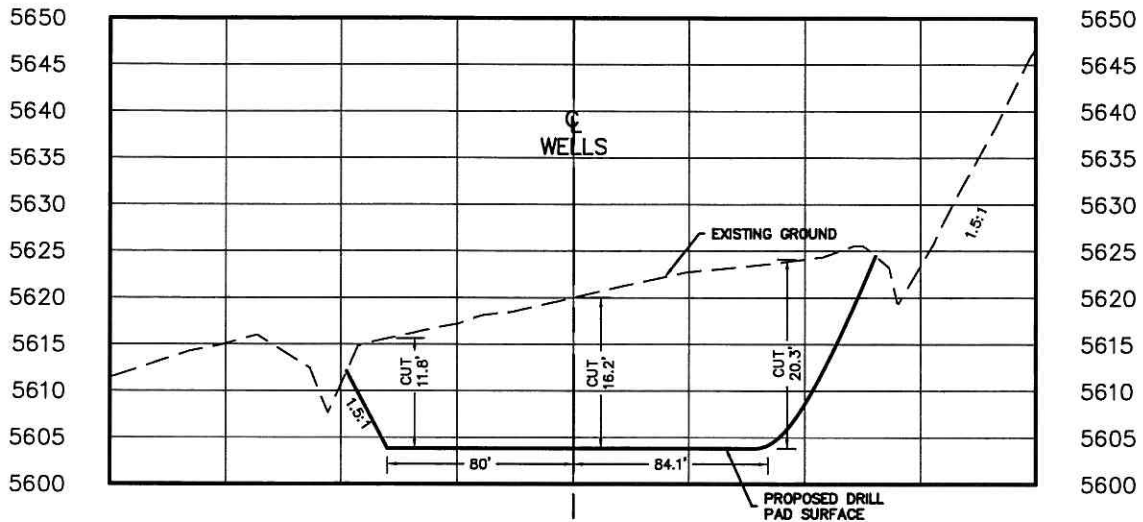

SECTION A-A'

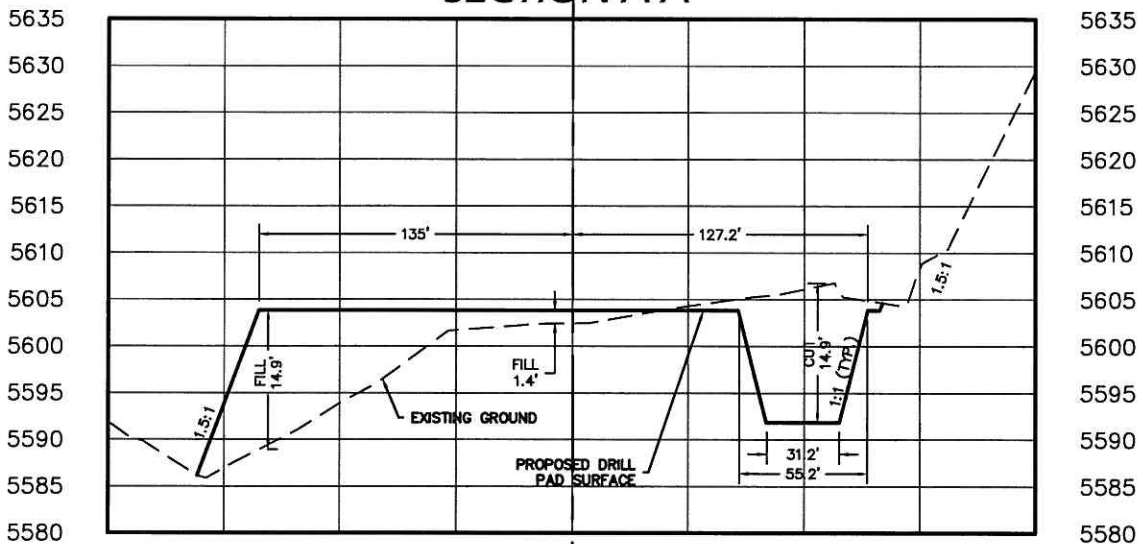

SECTION B-B'

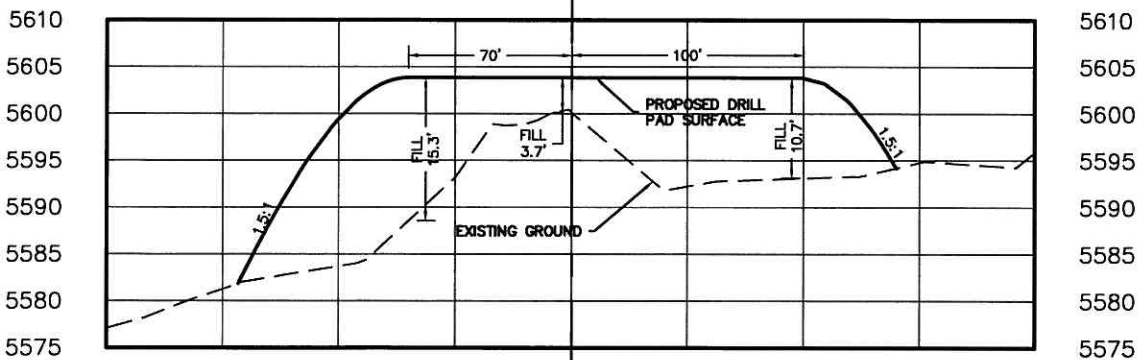

SECTION C-C'

DATE REVISED: 2010-06-09

DEL-MONT CONSULTANTS IS PROVIDING GRADING DESIGN FOR THIS PROJECT THAT PROVIDES DIMENSIONS AND VOLUME INFORMATION FOR CONSTRUCTION.



DEL-MONT CONSULTANTS, INC.
ENGINEERING • SURVEYING • PLANNING
1311 S. 10th St., Suite 100, Fort Collins, CO 80526
www.delmont.com • 970.225.1111

DESIGNED BY:

MGW

SCALE:

H: 1"=80' V: 1"=20'

CHECKED BY:

SNS

FILE NAME:

10030C-GM24-27_PAD_SITE



SE SW, S27, T6S, R96W, 6TH P.M.
CONSTRUCTION LAYOUT SECTIONS

WELL PAD GM 24-27
GARFIELD COUNTY, CO
WILLIAMS PRODUCTION, RMT

DMC JOB NO: 10030

DATE ISSUED: 2010-04-30

DATE SURVEYED: 2008-11-15

PLAT:

3 of 9