


BERRY PETROLEUM COMPANY
CONSTRUCTION LAYOUT CROSS SECTION FOR

Sheet 3 of 12

1" = 40'
X-Section
Scale
1" = 100'

DATE: 06-22-07
DRAWN BY: D.R.B.
Revised: 04-03-08 D.R.B.
Revised: 04-27-10 D.R.B.

WELL PAD L15 696
SECTION 15, T6S, R96W, 6th P.M.
NW 1/4 SW 1/4

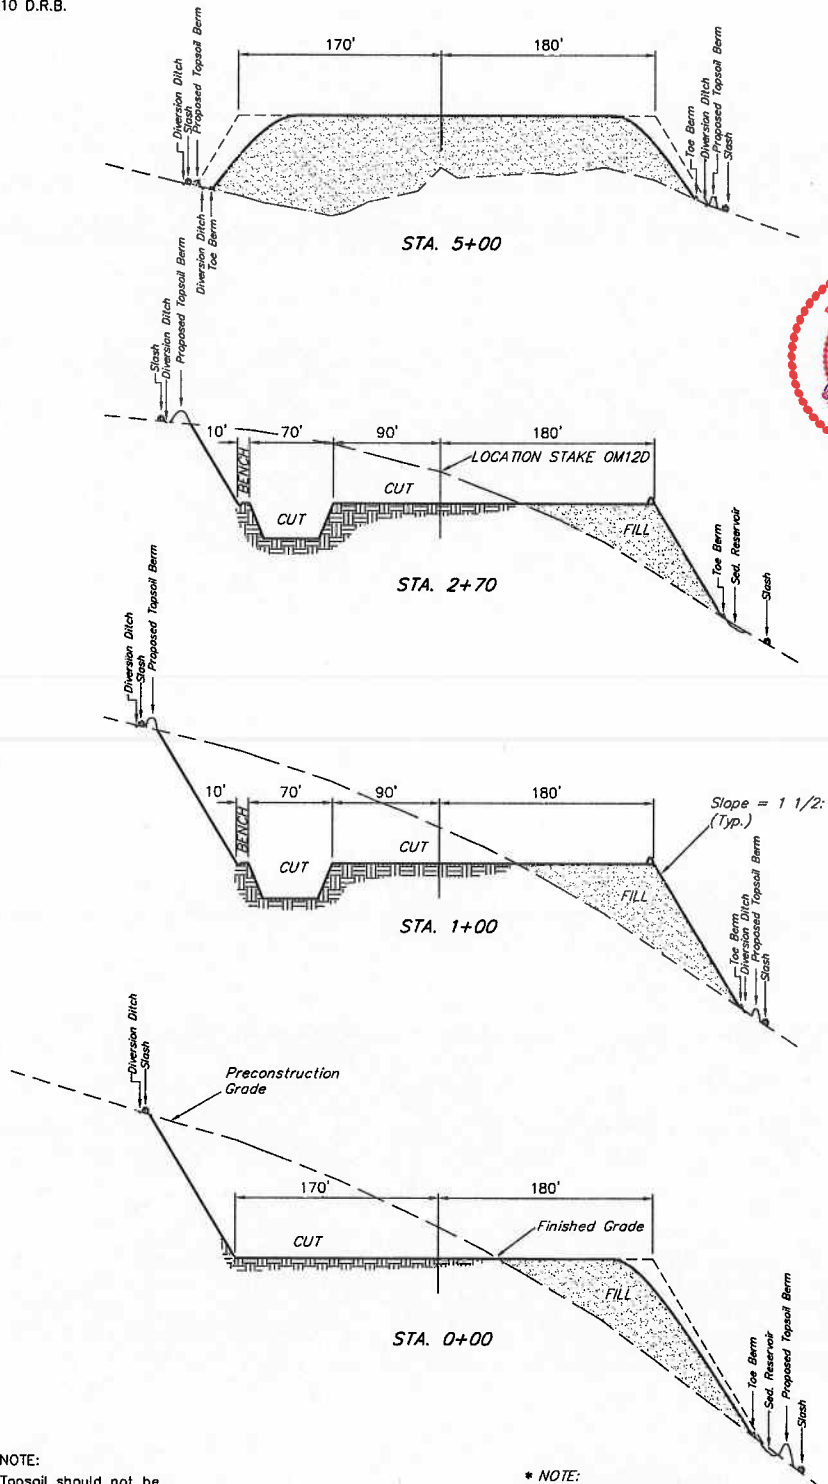

NOTE:
Topsoil should not be
Stripped Below Finished
Grade on Substructure Area.

APPROXIMATE YARDAGES

(6") Topsoil Stripping = 5,410 Cu. Yds.
Remaining Location = 78,900 Cu. Yds.
TOTAL CUT = 84,310 CU.YDS.
FILL = 74,540 CU.YDS.

* NOTE:
FILL QUANTITY INCLUDES
5% FOR COMPACTION

EXCESS MATERIAL = 9,770 Cu. Yds.
Topsoil & Pit Backfill = 9,770 Cu. Yds.
(1/2 Pit Vol.)
EXCESS UNBALANCE = 0 Cu. Yds.
(After Interim Rehabilitation)

UINTAH ENGINEERING & LAND SURVEYING
86 So. 200 East • Vernal, Utah 84078 • (435) 789-1017