

BERRY PETROLEUM COMPANY

TYPICAL RIG LAYOUT FOR

WELL PAD L15 696

SECTION 15, T6S, R96W, 6th P.M.


NW 1/4 SW 1/4



Sheet 4 of 12



SCALE: 1" = 50'
DATE: 04-27-10
DRAWN BY: D.R.B.

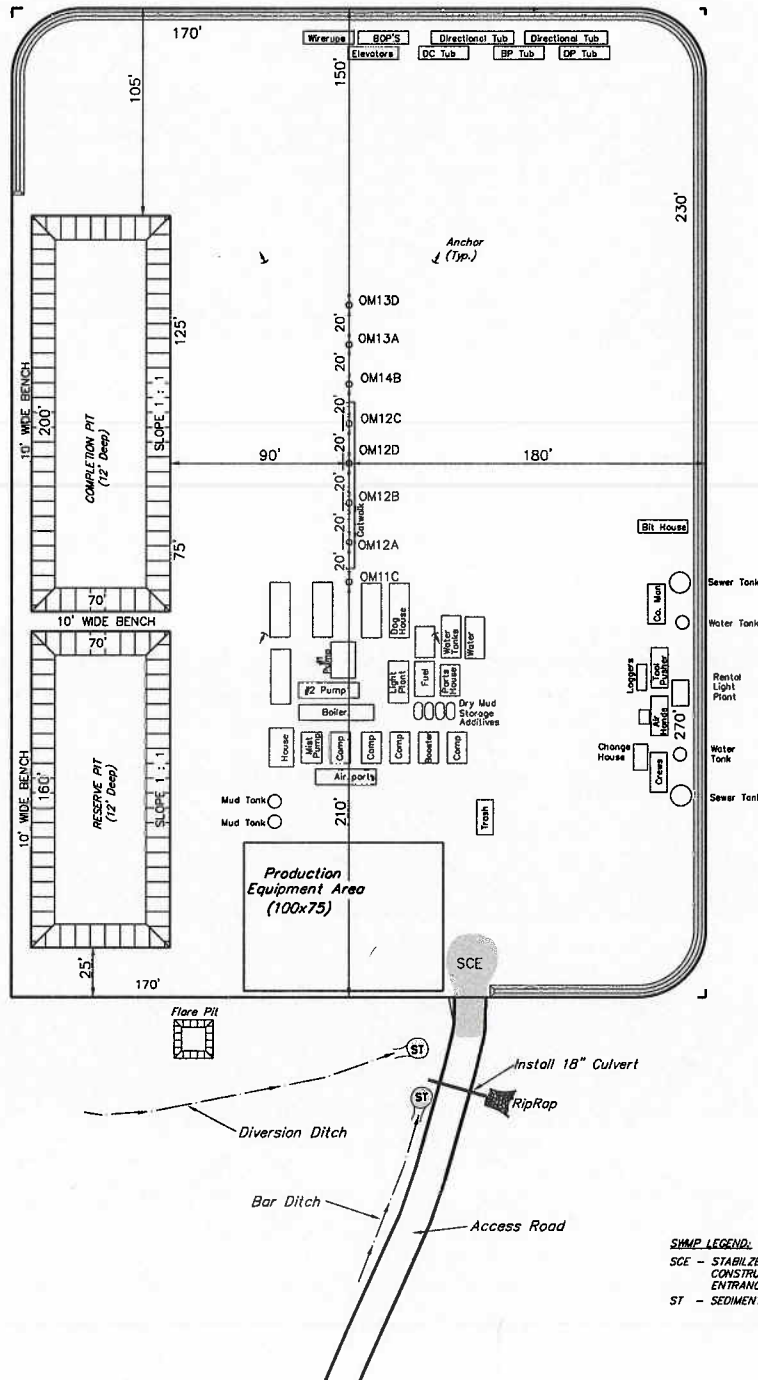

NOTE:
Flare Pit is to
be located a min.
of 100' from the
Well Head.

SIMP LEGEND:
SCE - STABILIZED
CONSTRUCTION
ENTRANCE
ST - SEDIMENT TRAP