


Location Drawing

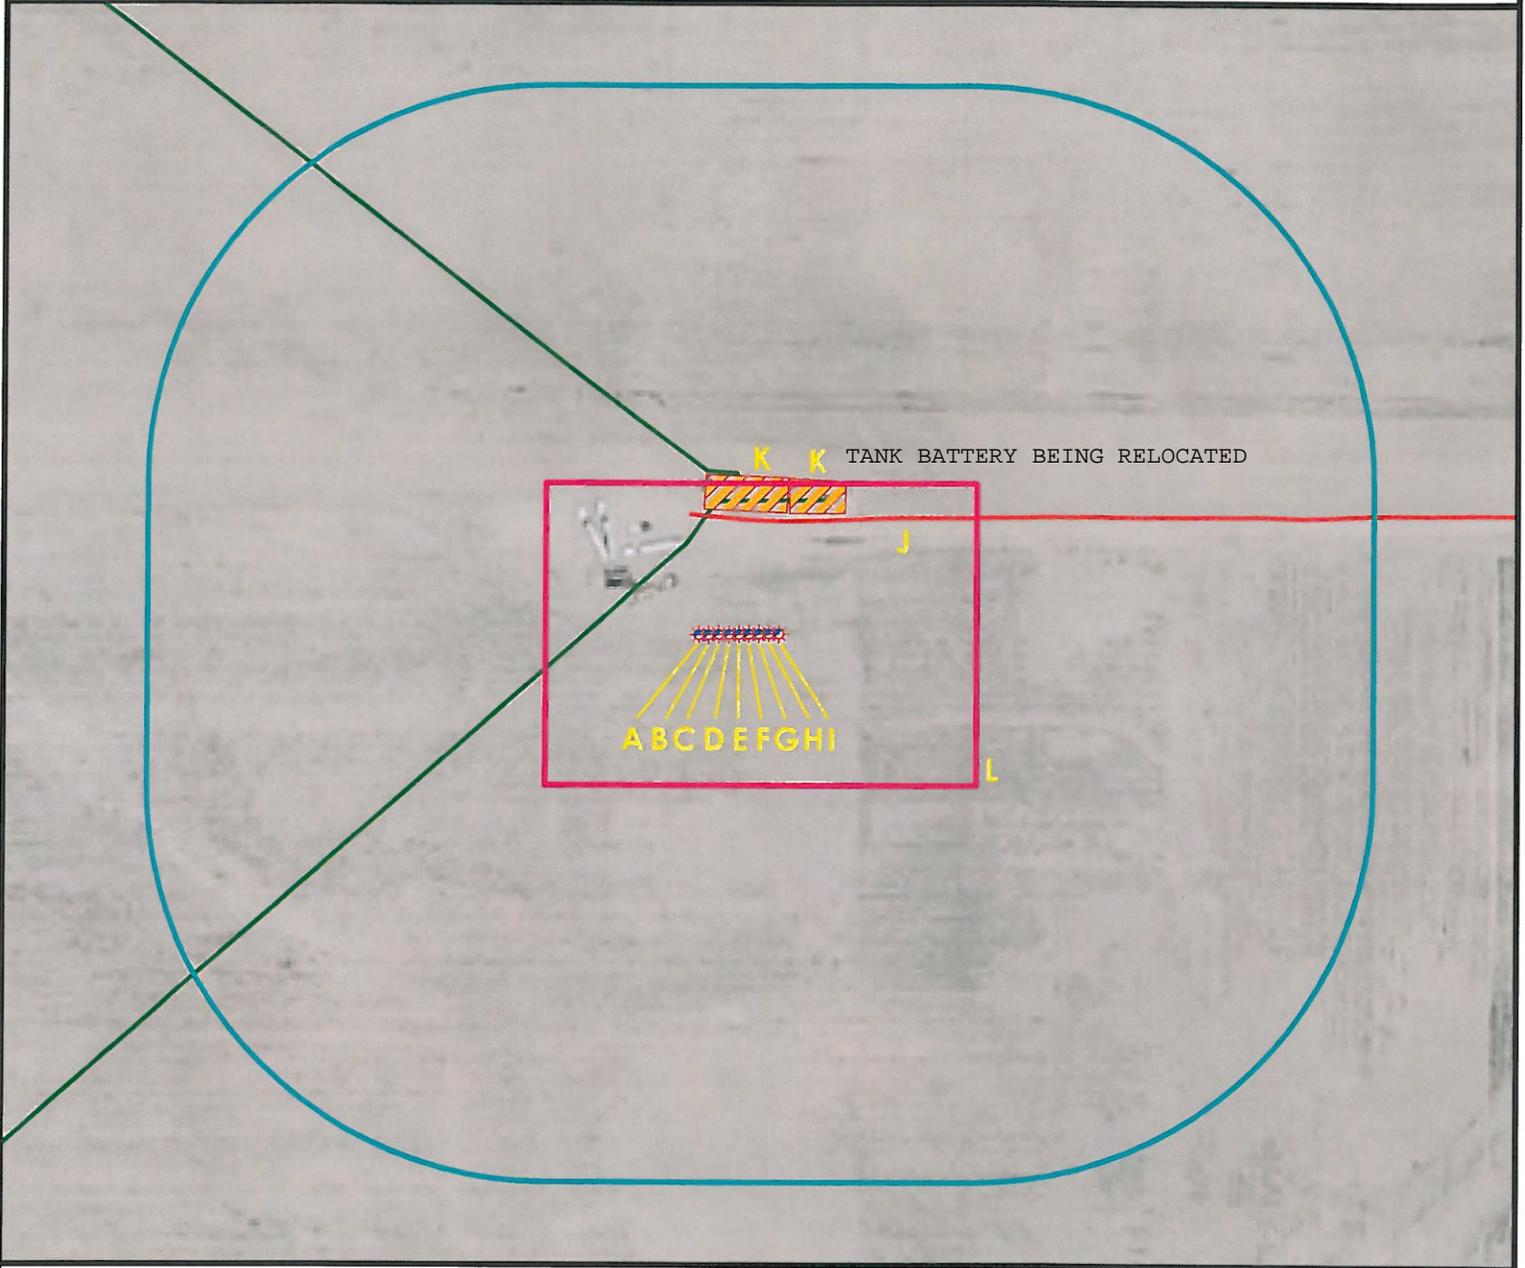

- A. Proposed well BADDING 2-26SX. E. Proposed well BADDING 1-26SX. I. Proposed well BADDING 41-26. L. Operational Disturbance Area.
- B. Proposed well BADDING 2-26. F. Proposed well BADDING 24-26. J. Existing Access Road is 112' N.
- C. Proposed well BADDING 27-26. G. Proposed well BADDING 8-26SX. K. Facilities are 123' N and 133' N.
- D. Proposed well BADDING 1-26. H. Proposed well BADDING 8-26. Tank Battery will be relocated



Legend	
	Proposed Well
	Existing Well
	Plugged Well
	Water Well
	CattleGuard/Gate
	Bridge
	ECD
	400' Radius
	Facilities Enclosure
	Building/Residence
	Disturbance Area
	Water Body
	Utility Box
	Railroad
	Fence
	Overhead Power Line
	Underground Pipeline
	Access Road
	Ditch/Canal
	Concrete Ditch

400ft Radius Map

BADDING 1-26SX Pad

Multi Well Pad

Surface Location: T2N R66W S26

Description of surface uses : Open Field

Field Date: 04/29/2010
 Drawing Date: 05/02/2010
 Drafter: DMM
 Checked By: BHF

Prepared for:
KERR-MCGEE OIL & GAS ONSHORE LP

PFS
Petroleum Field Services llc

Use our resources to find yours!
www.petro-fs.com

1801 W. 13th Ave Denver, CO 80204 (303) 928-7128	111 E. Third Street Suite 207 Rifle, CO 81650 (970) 625-4740
--	---

Aerial Photo supplied by NAIP - 2009