


IMPROVEMENTS

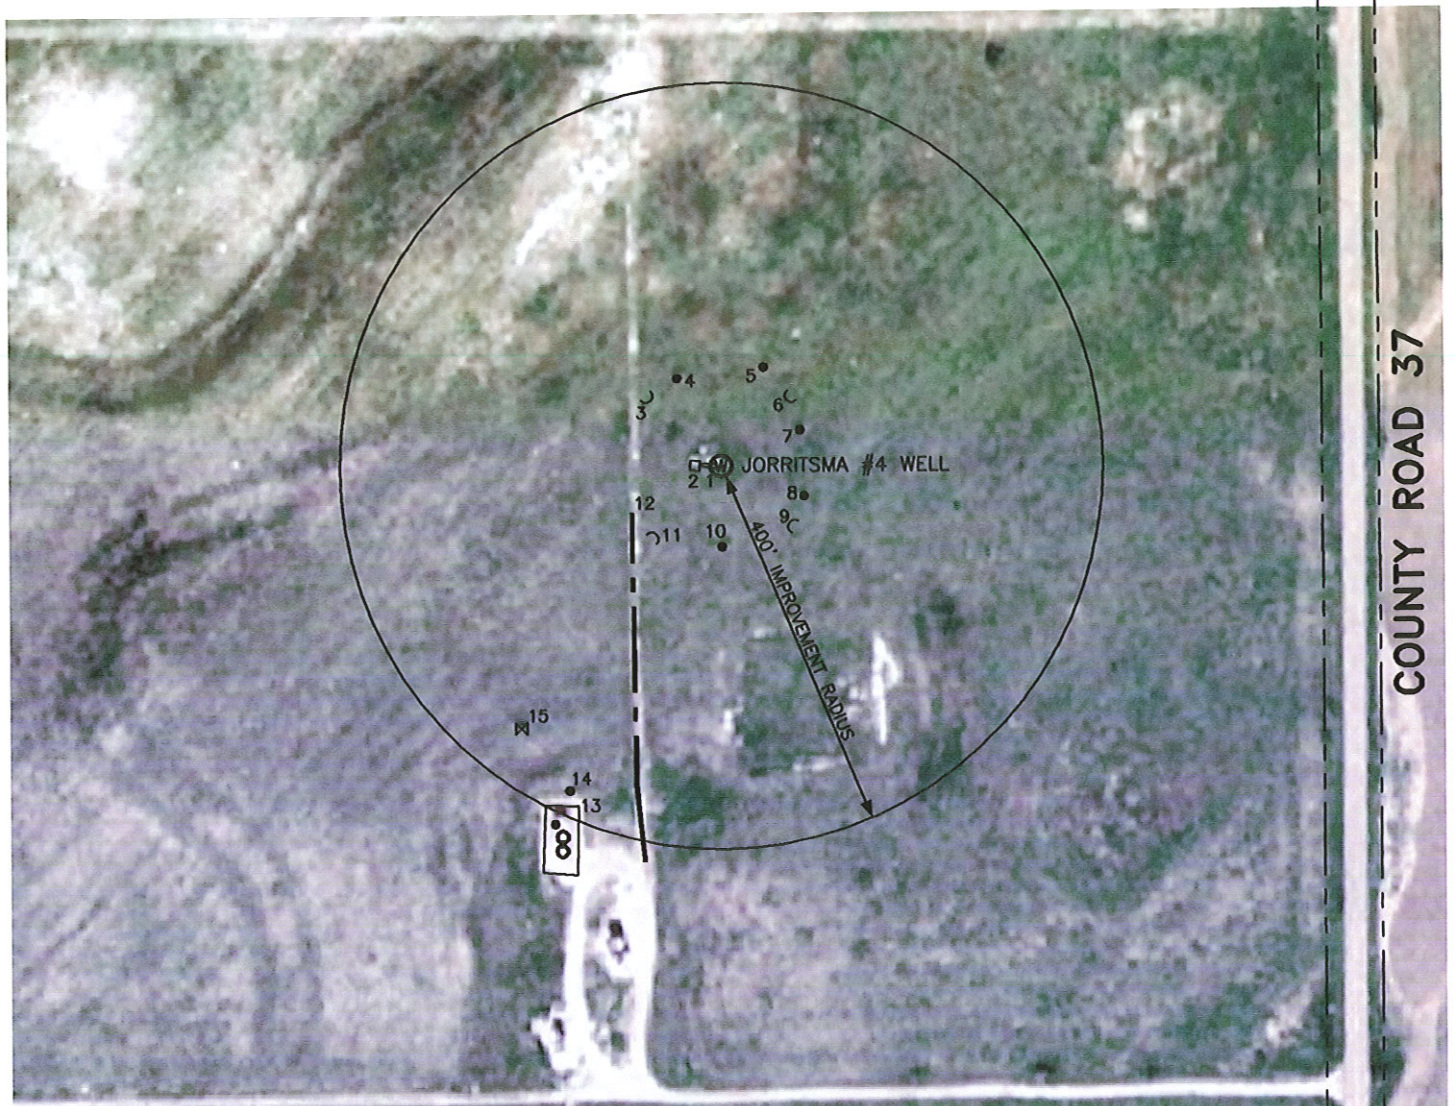

LEGEND

- 1 CONCRETE PAD N87°19'10"W 5'
- 2 CONCRETE PAD N86°53'55"W 22'
- 3 ANCHOR N47°02'50"W 100'
- 4 STEEL POST N26°17'30"W 102'
- 5 STEEL POST N23°24'50"E 112'
- 6 ANCHOR N44°41'55"E 96'
- 7 STEEL POST N65°39'00"E 90'
- 8 STEEL POST S69°53'35"E 92'
- 9 ANCHOR S49°15'15"E 92'
- 10 STEEL POST S0°26'45"E 84'
- 11 ANCHOR S43°35'25"W 98'
- 12 CL 8" TRAIL S62°47'10"W 105'
- 13 CONTAINMENT AREA S23°07'10"W 385'
- 14 3" PIPE S25°22'00"W 374'
- 15 VALVE S37°40'25"W 344'

W FIELD SURVEYED
WELL LOCATION

== == == ROAD

SCALE: 1" = 200'

200 100 0 200

SCALE IN FEET

LEIBERT-McATEE & ASSOCIATES, INC.

P.O. BOX 442 615 SOUTH TENTH AVENUE
STERLING, CO 80751 970-522-1960

FIELD DATE: 6-8-10	DWG DATE: 6-14-10	GPS OPERATOR: DARREN VEAL
JORRITSMA #4	DWG NO. 1525-09A	SHEET 2 OF 2